

TOTAL AREA


| FROM | TO | DISTANCE | BEARING |
|------|----|----------|--------------|
| 1 | 2 | 67.31 | N 73 40 11 E |
| 2 | 3 | 77.67 | N 43 19 11 E |
| 3 | 4 | 128.77 | N 51 16 11 E |
| 4 | 5 | 71.50 | N 59 34 11 E |
| 5 | 6 | 67.45 | N 86 38 11 E |
| 6 | 7 | 171.17 | N 46 56 11 E |
| 7 | 8 | 86.09 | N 13 34 11 E |
| 8 | 9 | 102.74 | N 29 33 11 E |
| 9 | 10 | 97.49 | N 27 16 41 E |
| 10 | 11 | 133.44 | S 89 39 49 E |
| 11 | 12 | 49.14 | N 21 59 11 E |
| 12 | 13 | 89.13 | N 1 36 49 W |
| 13 | 14 | 57.26 | N 42 59 11 E |
| 14 | 15 | 191.54 | N 63 1 11 E |
| 15 | 16 | 73.40 | S 70 45 49 E |
| 16 | 17 | 57.45 | N 84 19 41 E |
| 17 | 18 | 178.09 | S 42 17 49 E |
| 18 | 19 | 4.83 | N 47 24 25 E |
| 19 | 20 | 175.00 | S 42 17 49 E |
| 20 | 21 | 214.94 | S 55 13 41 W |
| 21 | 22 | 87.85 | S 59 45 11 W |
| 22 | 23 | 384.00 | S 46 58 11 W |
| 23 | 24 | 294.00 | S 27 9 11 W |
| 24 | 25 | 255.71 | S 56 40 1 W |
| 25 | 26 | 208.12 | S 78 15 51 W |
| 26 | 27 | 96.66 | S 60 16 31 W |
| 27 | 28 | 15.00 | S 5 16 19 E |
| 28 | 29 | 112.00 | S 84 43 41 W |
| 29 | 1 | 389.11 | N 5 16 49 W |

SPOIL AREA

| FROM | TO | DISTANCE | BEARING |
|------|----|----------|--------------|
| 31 | 32 | 1169.00 | N 47 29 51 E |
| 32 | 33 | 316.93 | S 42 30 9 E |
| 33 | 21 | 65.78 | S 55 13 41 W |
| 21 | 22 | 87.85 | S 59 45 11 W |
| 22 | 23 | 384.00 | S 46 58 11 W |
| 23 | 24 | 294.00 | S 27 9 11 W |
| 24 | 25 | 255.71 | S 56 40 1 W |
| 25 | 34 | 123.22 | S 78 15 51 W |
| 34 | 35 | 171.40 | N 42 30 9 W |
| 35 | 36 | 226.89 | S 47 29 51 W |
| 36 | 37 | 75.35 | N 5 16 49 W |
| 37 | 38 | 181.31 | N 47 29 51 E |
| 38 | 31 | 60.00 | N 42 30 9 W |

NOTE: Property corners shown circled were located by actual survey. Bearings are based on N. C. COORDINATE SYSTEM

This map was prepared for the purpose of right of way or easement acquisition only, and is not intended to be a boundary survey of the property shown.

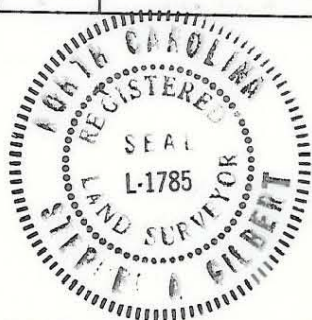

This plat was prepared under my supervision Stephen A. Gilbert
 N. C. Reg. Surveyor No. L-1785

| | | |
|---|--|---|
| CITY OF CHARLOTTE NORTH CAROLINA DEPARTMENT OF PUBLIC WORKS ENGINEERING DIVISION | | |
| REVISIONS Spoil Area, Craig, U/m | PROPOSED SPOIL AREA SUGAR CREEK DREDGING PROJECT NO. 512-66-401 PROPERTY OF C. D. SPANGLER CONSTRUCTION CO. | JOB NO. FILE NO. SHEET 8 A OF |
| DRAWN BY M.C. CHECKED BY SAG CITY ENGINEER | DATE 4-22-77 | SCALE |