



I, DAVID H. SNIDER, CERTIFY THAT THIS PLAT WAS PREPARED UNDER MY SUPERVISION AND THAT THE PLAT WAS PREPARED FOR THE PURPOSE OF EASEMENTS ONLY, AND IS NOT INTENDED TO BE A BOUNDARY SURVEY OF PROPERTY SHOWN.

David H. Snider 8/17/2010
 DAVID H. SNIDER, NC P.L.S. L-2942 DATE

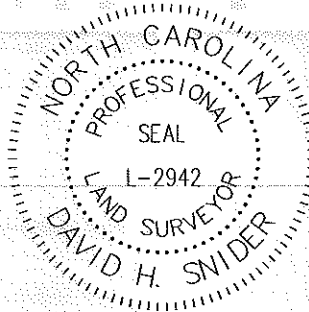


LINE TABLE		
LINE	LENGTH	BEARING
L1	12.02	N08°31'53"E
L2	11.44	N12°03'39"W

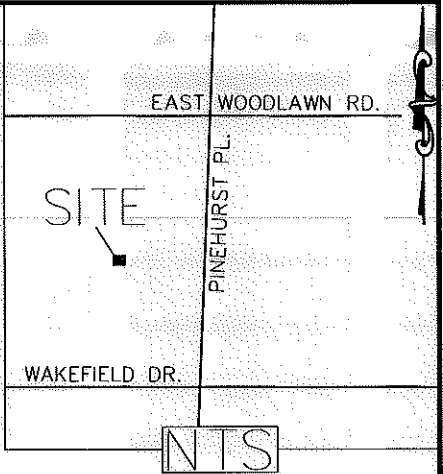

LEGEND

- IRON PIN FOUND
- CALCULATED POINT
- LINES SURVEYED
- LINES NOT SURVEYED
- TEMP. CONSTRUCTION EASEMENT
- SIDEWALK UTILITY EASEMENT

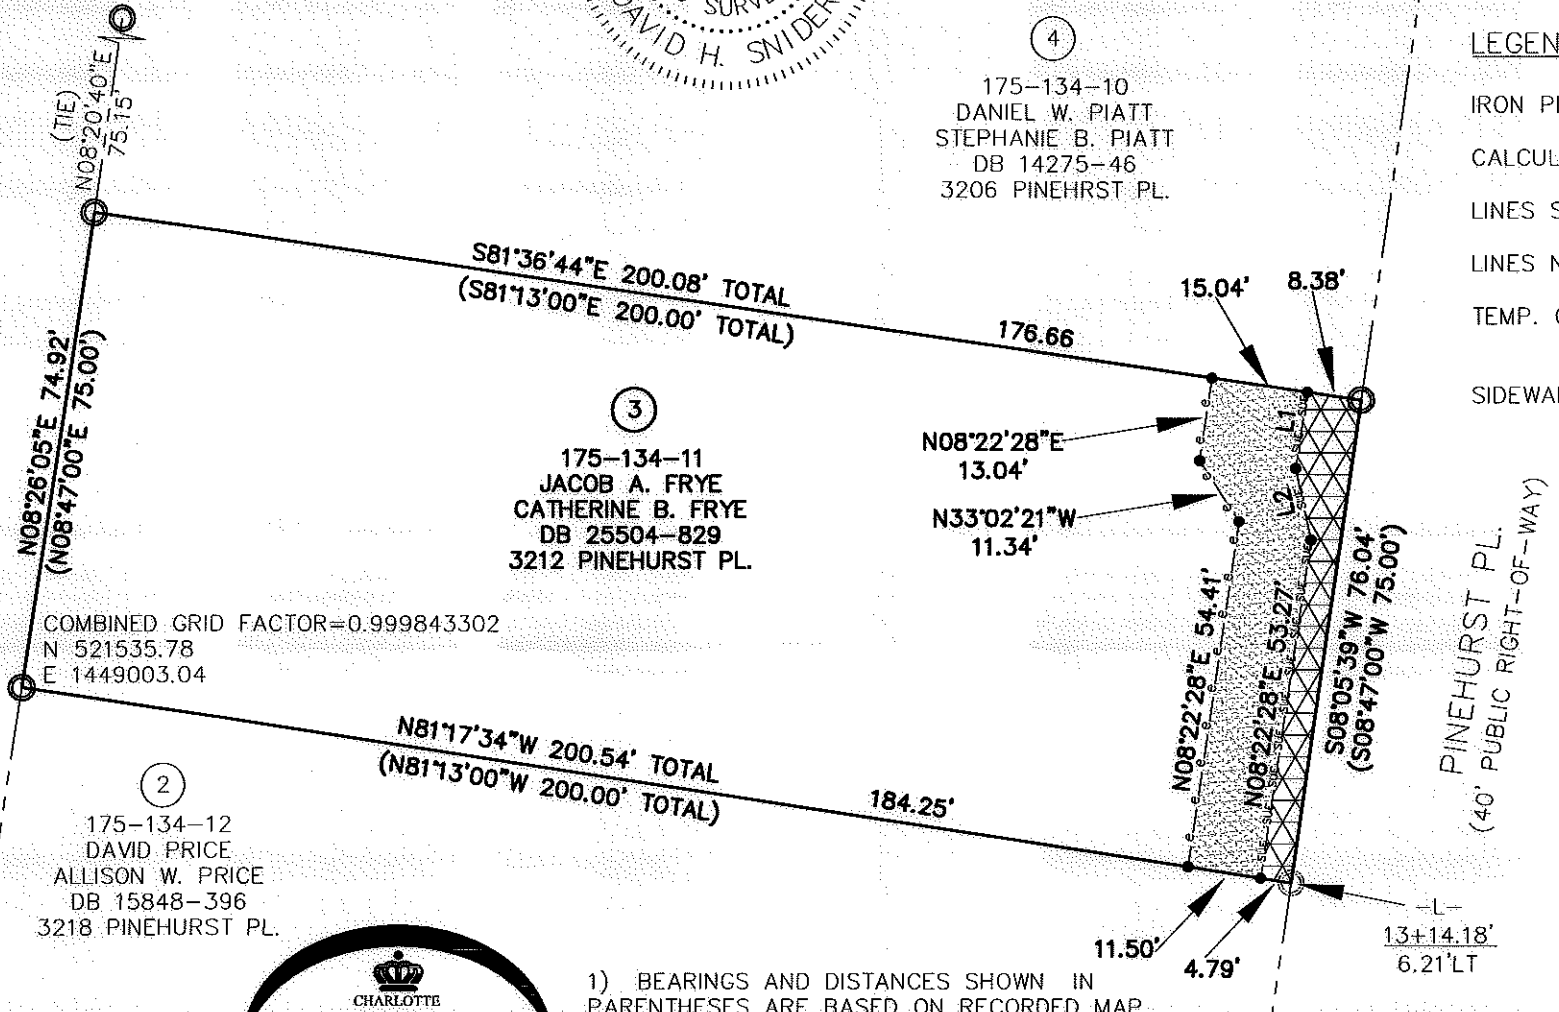


- 1) BEARINGS AND DISTANCES SHOWN IN PARENTHESES ARE BASED ON RECORDED MAP INFORMATION.
- | | |
|-------------------------------|----------------|
| 2) TOTAL AREA | 15,120 SQ. FT. |
| 3) TEMP CONSTRUCTION EASEMENT | 934 SQ. FT. |
| 4) SIDEWALK UTILITY EASEMENT | 419 SQ. FT. |
| 5) AREA REMAINING | 15,120 SQ. FT. |

STATE OF NORTH CAROLINA
 COUNTY OF MECKLENBURG

I, _____, REVIEW OFFICER OF MECKLENBURG COUNTY, CERTIFY THAT THE MAP OR PLAT TO WHICH THIS CERTIFICATION IS AFFIXED MEETS ALL STATUTORY REQUIREMENTS FOR RECORDING.

REVIEW OFFICER _____ DATE _____

PREPARED BY:
 CITY OF CHARLOTTE
 ENGINEERING DEPARTMENT
 600 EAST FOURTH STREET
 CHARLOTTE, NC 28202
 704-336-2291

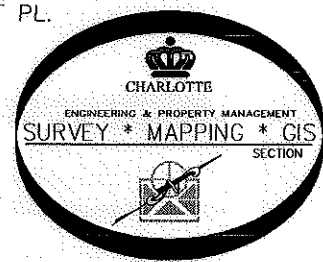

		CHARLOTTE ENGINEERING DEPARTMENT	
PINEHURST PLACE SIDEWALK		JOB NO. 512-10-048	210048
PROPERTY OF JACOB A. FRYE CATHERINE B. FRYE CHARLOTTE, MECKLENBURG CO., NC		SHEET 1	OF 1
REVISIONS	SCALE 1"=30"	DRAWN BY P.S.	CHECKED BY DS SURVEY SUPVR <i>DS</i>
DATE		DATE	
K:\AutoCad\En_su-LD4\210048 PINEHURST PLACE SW\dwg\PLATS\#3 175-134-11			