
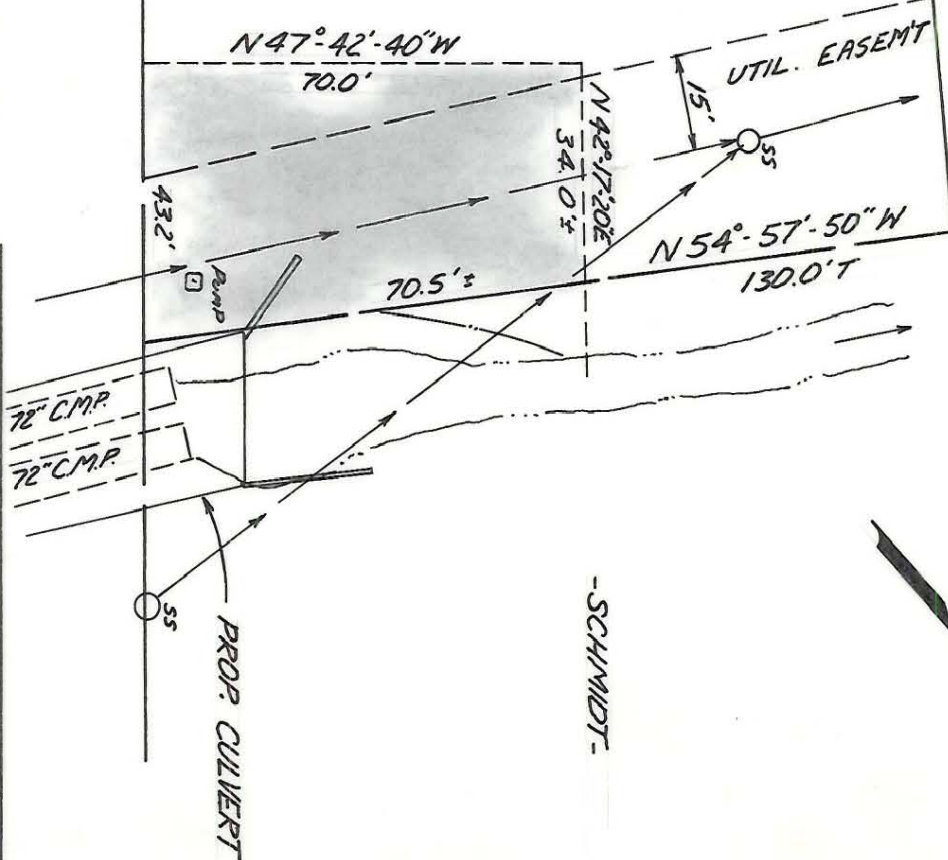


NOTE: BEARINGS ADJUSTED TO CONFORM TO NORTH CAROLINA COORDINATE SYSTEM.

This plat was prepared under my supervision
C.D. Puckett
 A.C. Reg. Engineer No. 3659

Approved by _____
 R/W Agent

WALTER BRUCE WRIGHT
 DEED 2071-616
 MAP BOOK 8, PAGE 445
 BLOCK 6, LOT 1

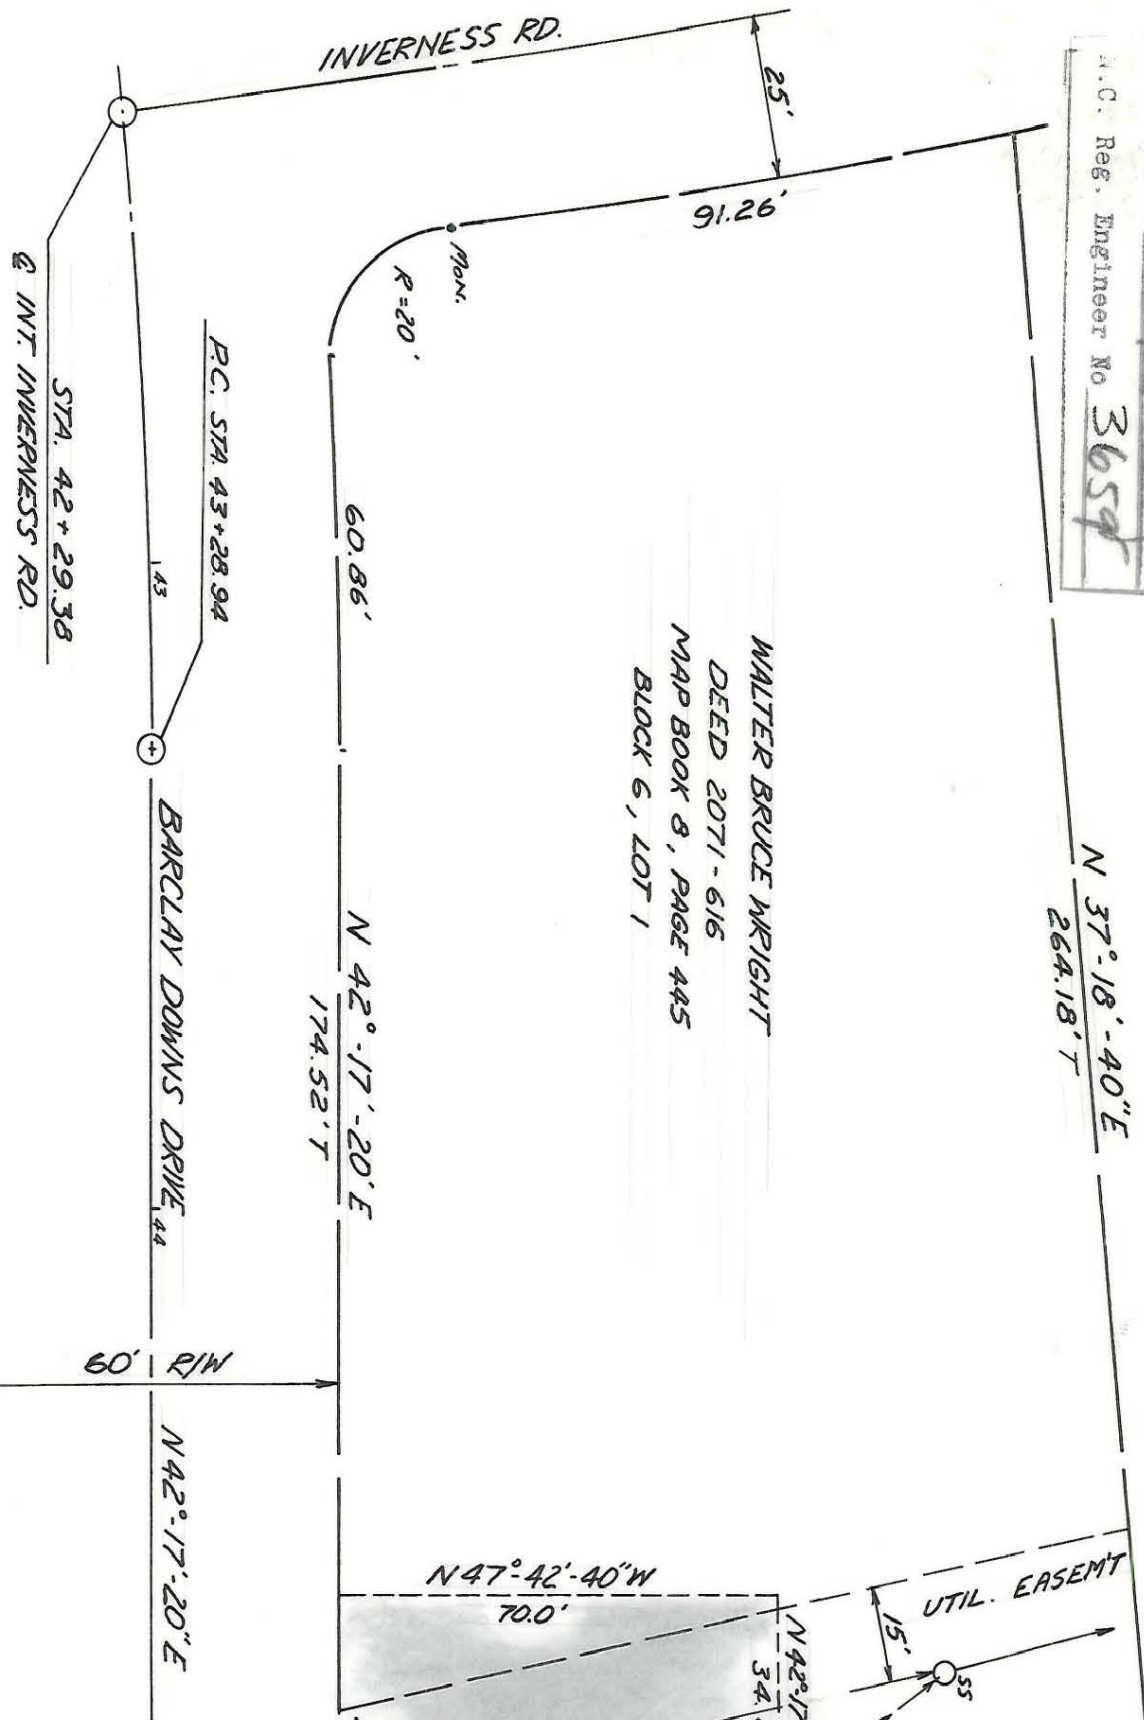

-SCHMIDT-

A-7-K-84

CITY OF CHARLOTTE NORTH CAROLINA ENGINEERING DEPARTMENT		JOB NO. _____
REVISIONS _____ _____ _____	PROP. CONST. EASEMENT ON BARCLAY DOWNS DR. PROPERTY OF WALTER BRUCE WRIGHT	FILE NO. _____
DRAWN BY J.R.M. CHECKED BY J.T.T. CITY ENGINEER	DATE 3-7-69 SCALE 1" = 30'	SHEET 1 OF 4

177-083-16