


NOTE: BEARINGS ARE BASED ON NORTH CAROLINA COORDINATE SYSTEM.

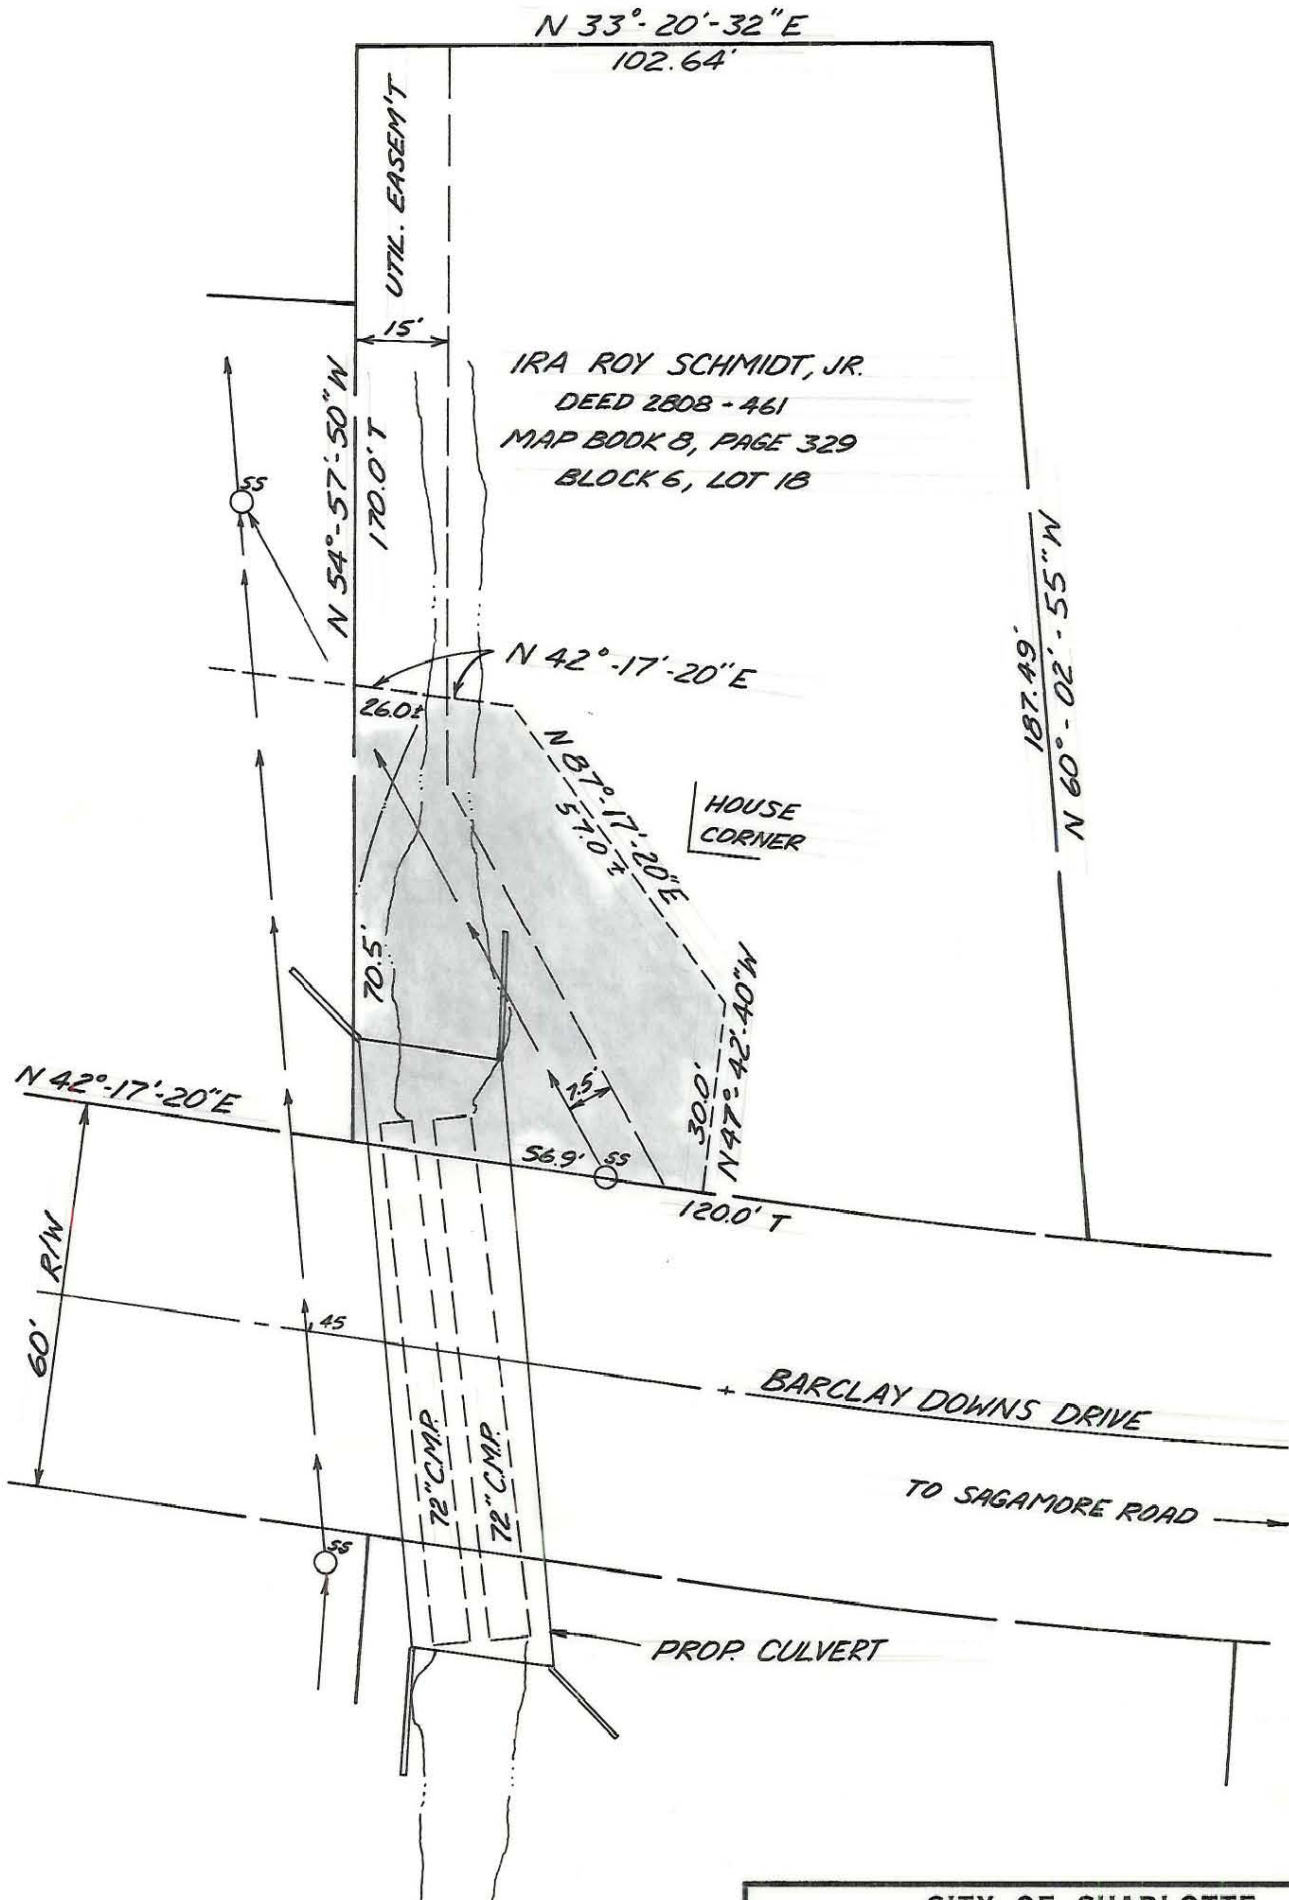

Approved by \_\_\_\_\_  
R/W Agent



This plat was prepared under my supervision CD Reading  
N.C. Reg. Engineer No. 36590

CITY OF CHARLOTTE NORTH CAROLINA ENGINEERING DEPARTMENT		
REVISIONS	PROP. CONST. EASEMENT ON BARCLAY DOWNS DR.	JOB NO.
		FILE NO.
	PROPERTY OF IRA ROY SCHMIDT, JR.	SHEET 2
DRAWN BY JDM		OF 4
CHECKED BY J.T.T.		
CITY ENGINEER	DATE 3-7-69	SCALE 1" = 30'

A-7-K-842

177-033-17