

PARCEL AREA = 44,803 SQ.FT. 1.0285 AC.  
 LESS ACQUIRED = 4,023 SQ.FT. 0.0924 AC.  
 REMAINING = 40,780 SQ.FT. 0.9361 AC.  
 TEMP CONST. ESMT = 2,630 SQ.FT. 0.0604 AC.  
 PERM DRAIN ESMT. = 795 SQ.FT. 0.0183 AC.  
 PERM DOWN GUY ESMT. = 40 SQ.FT. 0.0009 AC.




LEILA L. McELHANEY  
 2011 - 528

HARRY A. JAMISON JR.  
 4181 - 892

W. J. FRANCIS & WIFE  
 KITTY P. FRANCIS  
 1607 - 47

H.A. MONROE JR.  
 3191 - 453

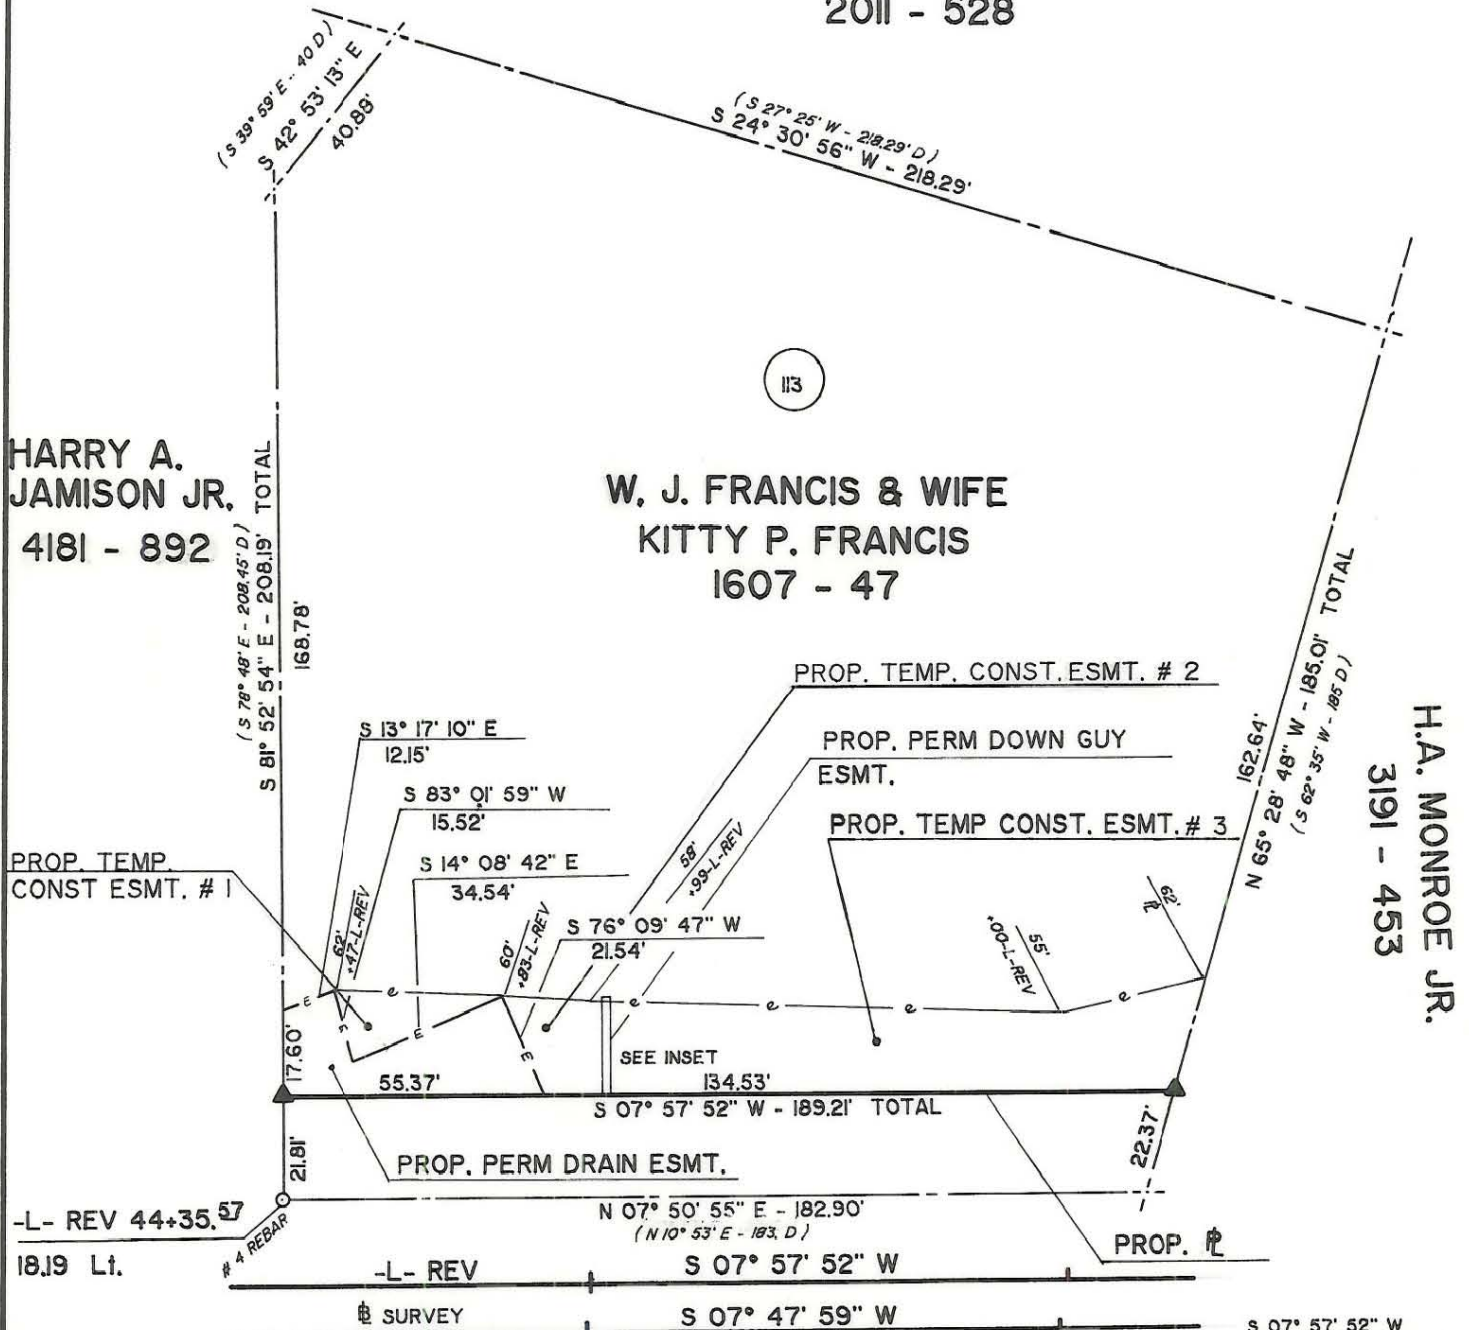


NOTE: Property corners shown circled were located by actual survey. Bearings and distances shown in parenthesis are based on deed information. Bearings are based on

N.C. State Plane Coordinate System

This map was prepared for the purpose of acquisition only, and is not intended to be a boundary survey of the property shown (not prepared for recordation as per G.S. 47-30). This plat was prepared under my supervision

Timothy A. Rudolph, R.L.S.

N.C. Surveyor No. L-2666

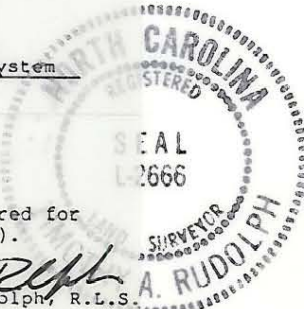

PARCEL ID # 179-112-33

<b>CHARLOTTE</b> ENGINEERING DEPARTMENT		JOB NO. 512-86 070
REVISIONS 3-23-89 PROP. PERM. DOWN-GUY ESMT.	<b>PARK ROAD WIDENING</b>	FILE NO.
DRAWN BY CHECKED BY		SHEET 1 OF
SURVEY SUPERVISOR	DATE 2-2-89	SCALE 1"=40'