


NOTE: Property corners shown circled were located by actual survey. All distances are horizontal distances unless otherwise noted. Bearings are based on NAD83 State Plane Grid.

This map was prepared for the purpose of easement acquisition only, and is not intended to be a boundary survey of the property shown.

I, Tony B. Sanders, certify that this map was drawn under my supervision from an actual field survey made under my supervision.

Tony B. Sanders
 N. C. Registered Land Surveyor L-3222

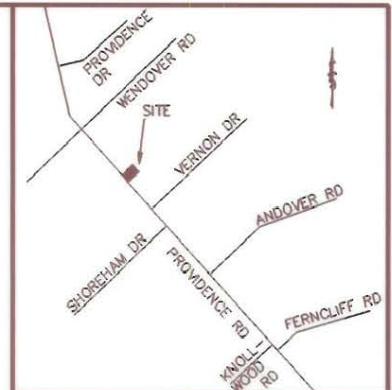

VICINITY MAP (N.T.S.)


EDWARD F., JR. &
 ANNE M. SYKES
 TAX CODE 181-071-08
 LOT 24 BLK 16 PG MAP 4-275
 DB 4838 PG 952

NOTES

- 1) BEARINGS & DISTANCES SHOWN IN PARENTHESES ARE BASED ON DEED & PLAT INFORMATION.

LEGEND

- EIP ○ IRON PIN FOUND
- ▨ TEMP. CONST. ESMT. AREA
- PERM. S/W & UTILITY ESMT. AREA

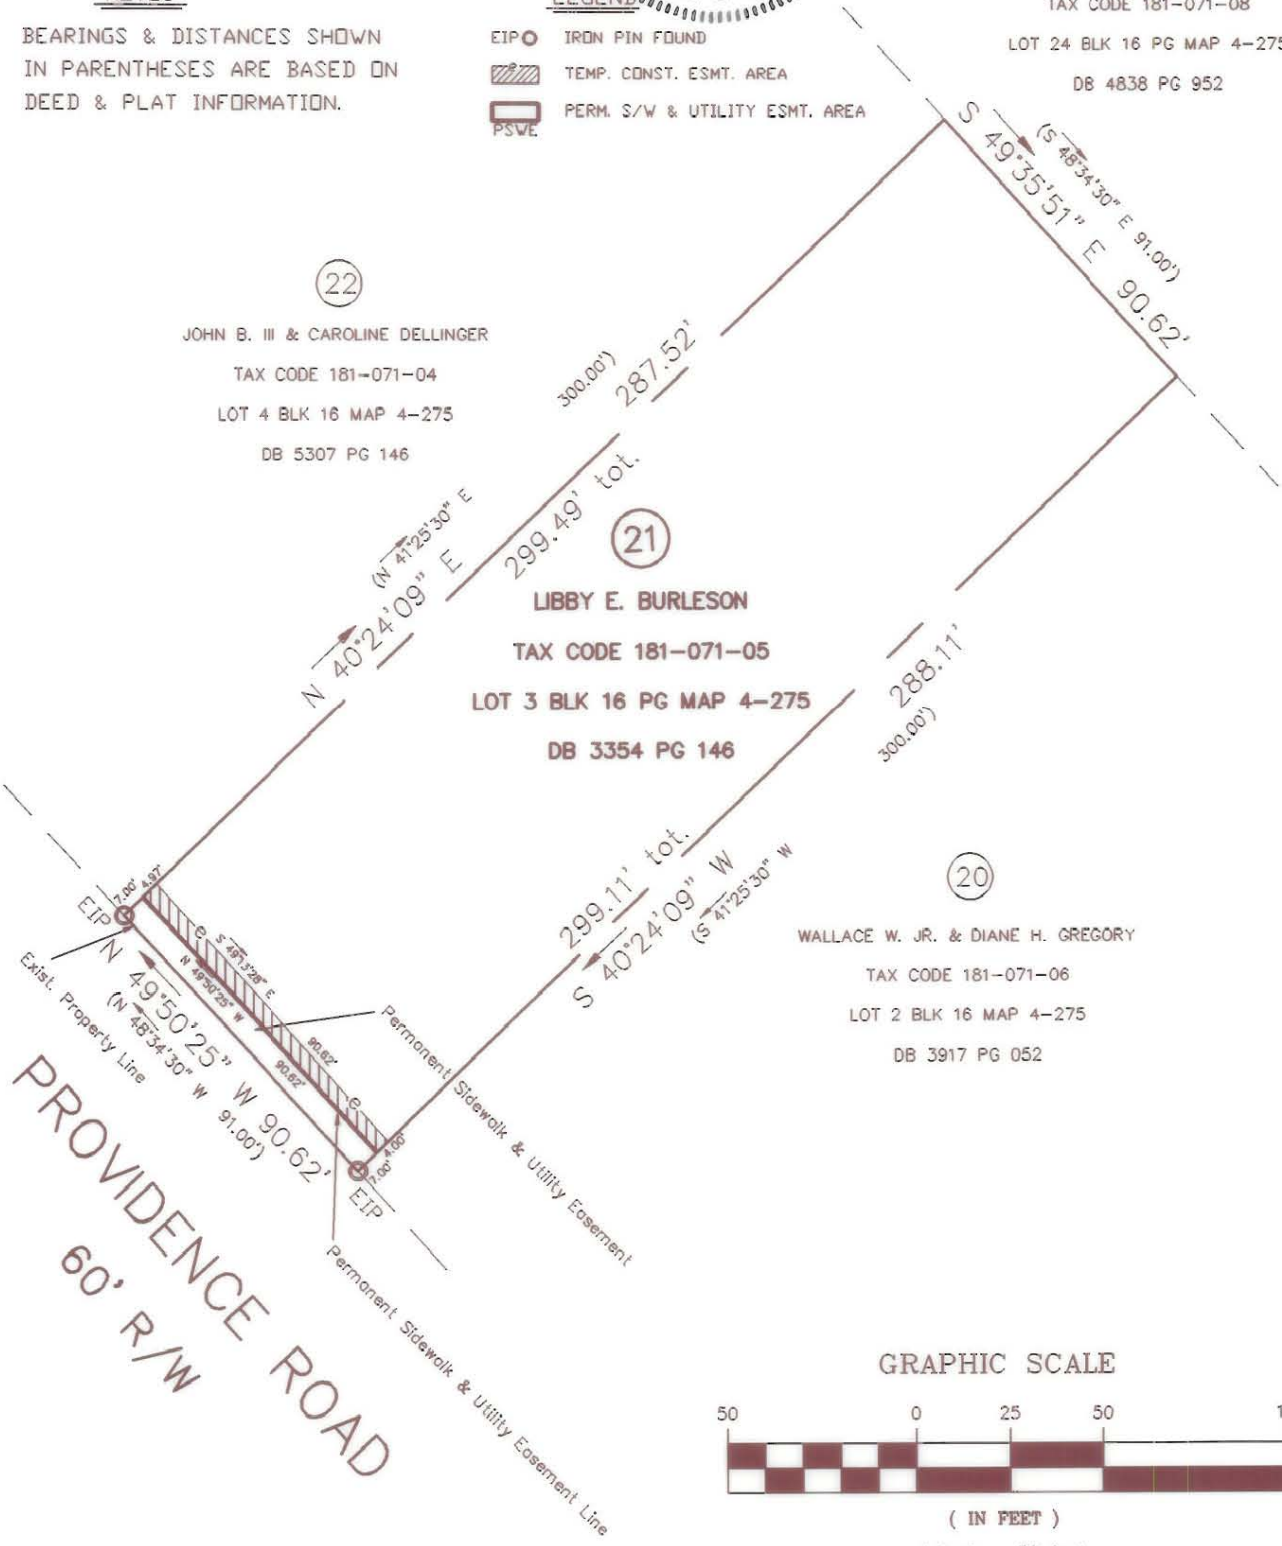

GRAPHIC SCALE

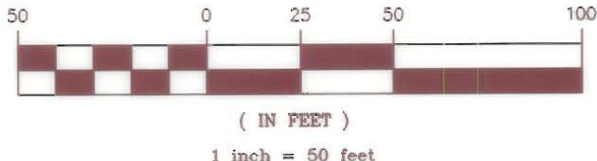


TABLE OF AREAS	
TOT PROP 3354-146	27,121 SF
PERMANENT SIDEWALK & UTILITY EASEMENT	634 SF
REMAINING AREA	26,487 SF
TEMPORARY CONSTRUCTION EASEMENT	407 SF

		CHARLOTTE ENGINEERING DEPARTMENT	
REVISIONS 5/24/94 CN 9/26/94 CN		PROVIDENCE ROAD SIDEWALK	
DRAWN BY: CN CHECKD BY: TS T. SANDERS SURVEY SUPVR.		PROPERTY OF: LIBBY E. BURLESON CHARLOTTE, MECKLENBURG CO., NC	
DATE: 02/03/94		SCALE: 1" = 50'	
		JOB NO. 11993	DWG NO. 21
		SHEET 1	OF 1

181-071-05