
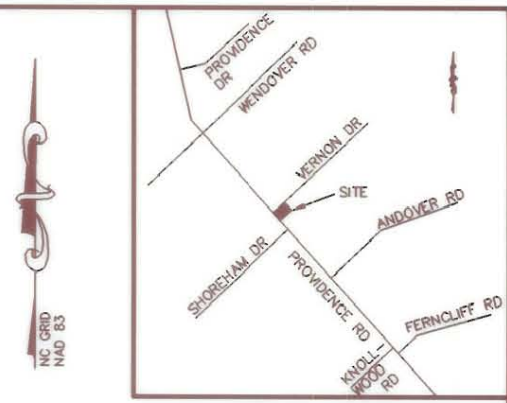


NOTE: Property corners shown circled were located by actual survey. All distances are horizontal distances unless otherwise noted. Bearings are based on NAD83 State Plane Grid.

This map was prepared for the purpose of easement acquisition only, and is not intended to be a boundary survey of the property shown.

I, Tony B. Sanders, certify that this map was made under my supervision from an actual field survey made under my supervision.

*Tony B. Sanders*  
 N. C. Registered Land Surveyor L-3222

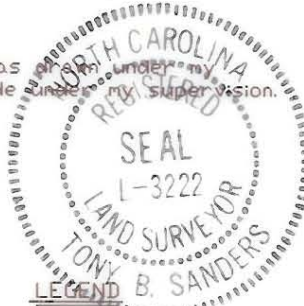

VICINITY MAP (N.T.S.)

NOTES

- 1) BEARINGS & DISTANCES SHOWN IN PARENTHESES ARE BASED ON DEED & PLAT INFORMATION.

- EIP ○ IRON PIN FOUND
- ▨ TEMP. CONST. ESMT. AREA
- ▭ PERM. S/W & UTILITY ESMT. AREA
- PSWE


WILLIE T. BAILEY

TAX CODE 181-072-15  
 LOT 4 BLK 17 MAP 4-275  
 DB 3363 PG 324




HERMAN F. & BRIGITTE E. ZEMKE

TAX CODE 181-072-16  
 LOT 1 BLK 17 MAP 4-275  
 DB 7354 PG 613

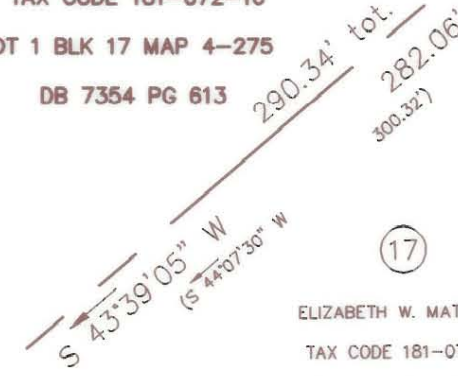

ELIZABETH W. MATTHEWS  
 TAX CODE 181-072-17  
 LOT 2 BLK 17 MAP 4-275  
 DB 1391 PG 69

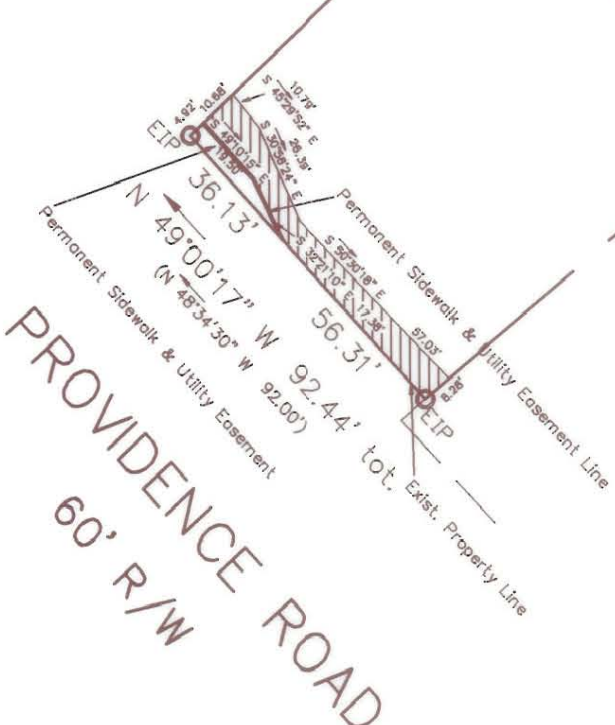

ACQUISITION BY CITY  
 RECORDED IN DEED BOOK  
 8507-449  
 DATE 3/26/96

GRAPHIC SCALE



( IN FEET )

1 inch = 50 feet

TABLE	OF	AREAS
TOT PROP 6303-635		28,905 SF
PERMANENT SIDEWALK & UTILITY EASEMENT		138 SF
REMAINING AREA		28,729 SF
TEMPORARY CONSTRUCTION EASEMENT		726 SF

		CHARLOTTE ENGINEERING DEPARTMENT	
REVISIONS		PROVIDENCE ROAD SIDEWALK	JOB NO.
5/24/94 CN			11993
9/26/94 CN			DWG NO.
3/23/95 CN			18
DRAWN BY: CN		PROPERTY OF: SCOTT C. & MIRIAM C. HOFSESS CHARLOTTE, MECKLENBURG CO, NC	SHEET
CHECKD BY: TS			1
T. SANDERS SURVEY SUPVR.			OF
DATE: 02/03/94		SCALE: 1" = 50'	1

181-072-16