

NOTE: Property corners shown circled were located by actual survey. All distances are horizontal distances unless otherwise noted. Bearings are based on NAD83 State Plane Grid.

This map was prepared for the purpose of easement acquisition only, and is not intended to be a boundary survey of the property shown.

I, Tony B. Sanders, certify that this map was drawn under my supervision from an actual field survey made under my supervision.

Tony B. Sanders
 N. C. Registered Land Surveyor L-3222



VICINITY MAP (N.T.S.)

NOTES

- 1) BEARINGS & DISTANCES SHOWN IN PARENTHESES ARE BASED ON DEED & PLAT INFORMATION.

LEGEND

- EIP ○ IRON PIN FOUND
- TEMP. CONST. ESMT. AREA
- PSWE PERM. S/W & UTILITY ESMT. AREA


12
 JULIUS R. & AGNES M. COOLEY
 TAX CODE 181-104-01
 LOT 1 MAP 4-207
 DB 3906 PG 298

PHILIP H. PITTMAN
 TAX CODE 181-104-28
 LOT 1 MAP 6-487
 DB 6382 PG 142


11
 RUBY W. ORANDER
 TAX CODE 181-104-02
 LOT 2 MAP 4-207
 DB 2220 PG 594

NANCY T. JOHNSON
 TAX CODE 181-104-27
 LOT 2 MAP 6-487
 DB 6922 PG 396

10
 D.C. SIMPSON
 TAX CODE 181-104-03
 LOT 3 MAP 4-207
 DB 3172 PG 509

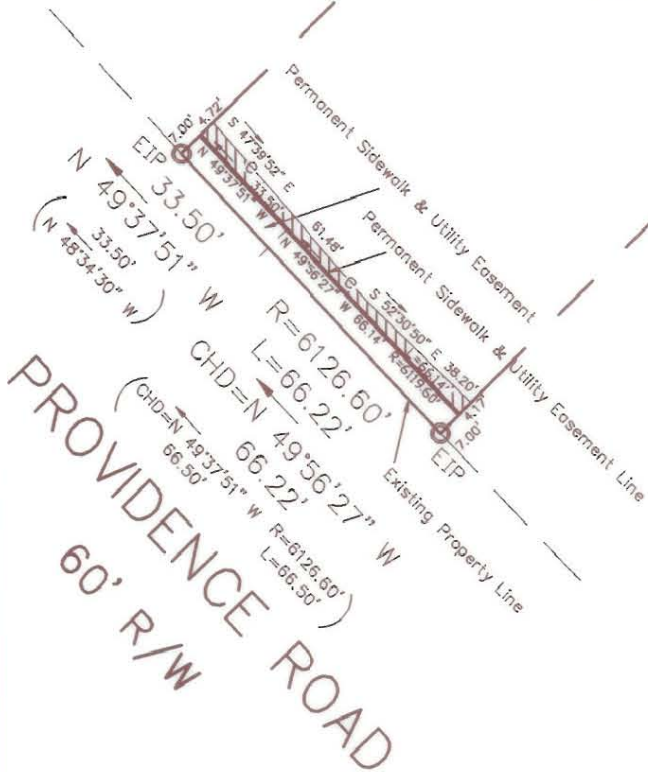

GRAPHIC SCALE

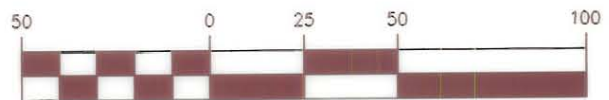

(IN FEET)
 1 inch = 50 feet

TABLE	OF	AREAS
TOT PRDP	2220-594	29,427 SF
PERMANENT SIDEWALK & UTILITY EASEMENT		698 SF
REMAINING AREA		28,639 SF
TEMPORARY CONSTRUCTION EASEMENT		353 SF

		CHARLOTTE ENGINEERING DEPARTMENT
REVISIONS	PROVIDENCE ROAD SIDEWALK	JOB NO. 11993
5/24/94 CN		DWG NO. 11
9/26/94 CN	PROPERTY OF: RUBY W. ORANDER	SHEET 1
DRAWN BY: CN	CHARLOTTE, MECKLENBURG CO., NC	OF 1
CHECKED BY: TS	DATE: 02/03/94	SCALE: 1" = 50'
T. SANDERS SURVEY SUPV.		