

NOTE: Property corners shown circled were located by actual survey. All distances are horizontal distances unless otherwise noted. Bearings are based on NAD83 State Plane Grid.


This map was prepared for the purpose of easement acquisition only, and is not intended to be a boundary survey of the property shown.

I, Tony B. Sanders, certify that this map was drawn under my supervision from an actual field survey made under my supervision.

*Tony B. Sanders*  
 N. C. Registered Land Surveyor L-3222



NANCY T. JOHNSON  
 TAX CODE 181-104-27  
 LOT 2 MAP 6-487  
 DB 6922 PG 396

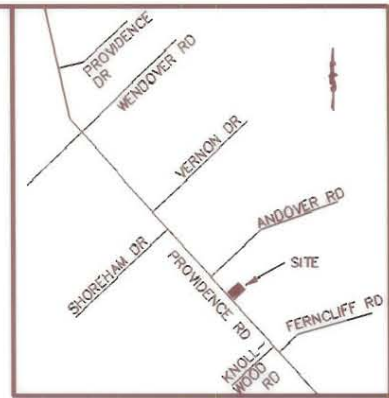

VICINITY MAP (N.T.S.)

NOTES

- 1) BEARINGS & DISTANCES SHOWN IN PARENTHESES ARE BASED ON DEED & PLAT INFORMATION.

11


RUBY W. ORANDER  
 TAX CODE 181-104-02  
 LOT 2 MAP 4-207  
 DB 2220 PG 594

10

D.C. SIMPSON  
 TAX CODE 181-104-03  
 LOT 3 MAP 4-207  
 DB 3172 PG 509

9


JOHN E. & MARY H. SIPE  
 TAX CODE 181-104-04  
 LOT 4 MAP 4-207  
 DB 3099 PG 364

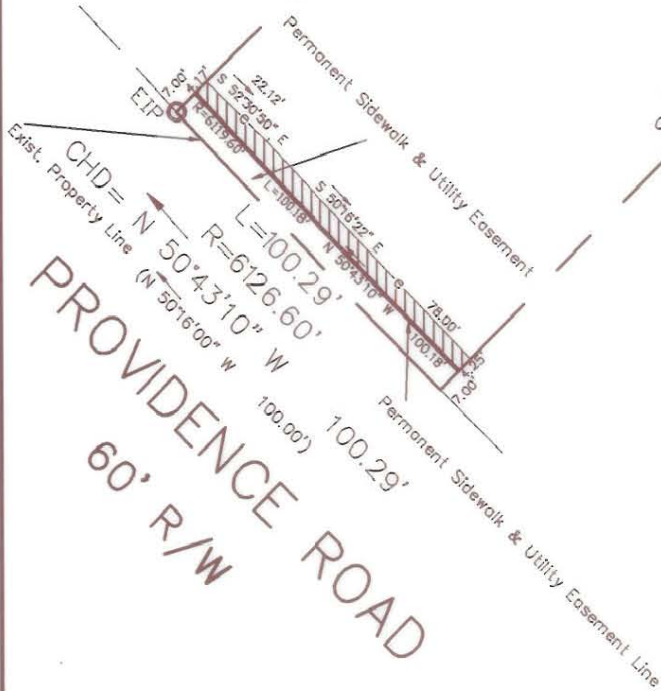

LEGEND

- EIP O IRON PIN FOUND
- TEMP. CONST. ESMT. AREA
- PERM. S/W & UTILITY ESMT. AREA

GRAPHIC SCALE

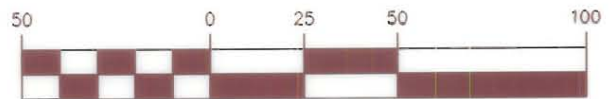

( IN FEET )  
 1 inch = 50 feet

TABLE OF AREAS	
TOT PROP 3172-509	29,353 SF
PERMANENT SIDEWALK & UTILITY EASEMENT	701 SF
REMAINING AREA	28,652 SF
TEMPORARY CONSTRUCTION EASEMENT	469 SF

		CHARLOTTE ENGINEERING DEPARTMENT	
REVISIONS 6/24/94 CN 6/24/94 CN 9/26/94 CN		<b>PROVIDENCE ROAD          SIDEWALK</b>	
DRAWN BY: CN CHECKED BY: TS T. SANDERS SURVEY SUPVR.		PROPERTY OF: <b>D.C. SIMPSON</b> CHARLOTTE, MECKLENBURG CO., NC	
		DATE: 02/03/94	SCALE: 1" = 50'
		JOB NO. 11993	DWG NO. 10
		SHEET 1	OF 1