


NOTE: Property corners shown circled were located by actual survey. All distances are horizontal distances unless otherwise noted. Bearings are based on NAD83 State Plane Grid.

This map was prepared for the purpose of easement acquisition only, and is not intended to be a boundary survey of the property shown.

I, Tony B. Sanders, certify that this map was shown under supervision from an actual field survey made under my supervision.

*Tony B. Sanders*  
 N. C. Registered Land Surveyor L-3222

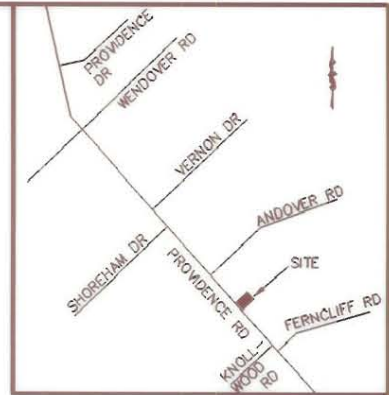

VICINITY MAP (N.T.S.)


NOTES

- 1) BEARINGS & DISTANCES SHOWN IN PARENTHESES ARE BASED ON DEED & PLAT INFORMATION.

TROY P. & FOSTER K. CORNE  
 TAX CODE 181-104-23  
 LOT 6 MAP 6-487  
 DB 1503 PG 77

8

MINOR C. & LAURA J. HUNTER  
 TAX CODE 181-104-05  
 LOT 5 MAP 4-207  
 DB 1704 PG 424

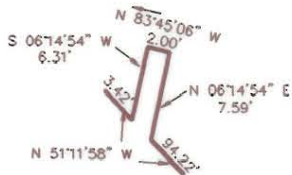

DETAIL "A"  
(N.T.S.)


7

WILLIAM R. & DONALD L. ALLEN  
 TAX CODE 181-104-06  
 LOT 6 MAP 4-207  
 DB 6424 PG 142

CHARLES E. & BONNIE C. ROBINSON  
 TAX CODE 181-104-22  
 LOT 7 MAP 6-487  
 DB 6625 PG 266

6


RONALD L. & KATHLEEN A. WHITAKER  
 TAX CODE 181-104-07  
 LOT 7 MAP 4-207  
 DB 6171 PG 778

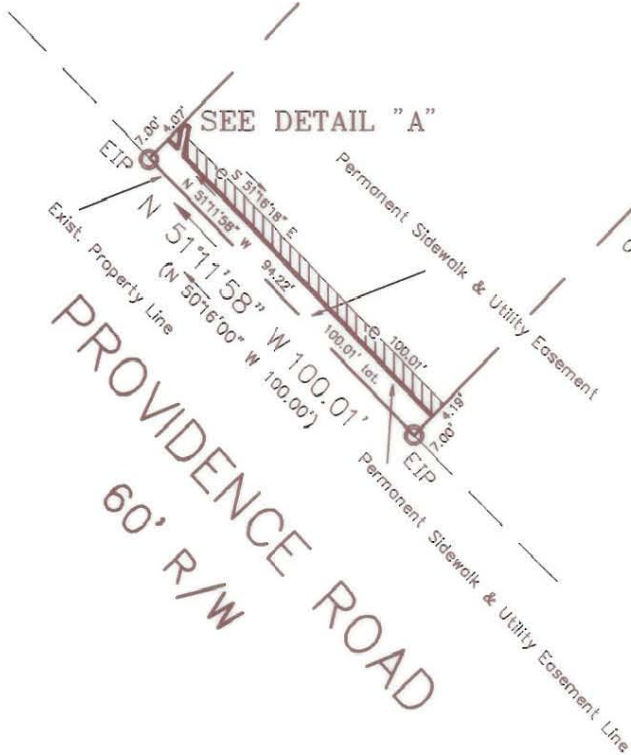

LEGEND

- EIP O IRON PIN FOUND
- ▨ TEMP. CONST. ESMT. AREA
- ▭ PERM. S/W & UTILITY ESMT. AREA
- PSWE

GRAPHIC SCALE

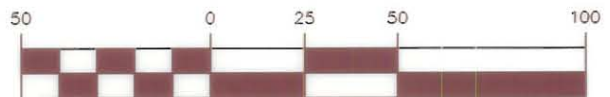

( IN FEET )  
 1 inch = 50 feet

TABLE	OF	AREAS
TOT PROP 6424-142		30,053 SF
PERMANENT SIDEWALK & UTILITY EASEMENT		714 SF
REMAINING AREA		29,339 SF
TEMPORARY CONSTRUCTION EASEMENT		403 SF

		CHARLOTTE ENGINEERING DEPARTMENT		
REVISIONS 9/26/94 CN 9/26/94 CN		<b>PROVIDENCE ROAD          SIDEWALK</b>		JOB NO. 11993
DRAWN BY: CN CHECKED BY: TS T. SANDERS SURVEY SUPVR.		PROPERTY OF: WILLIAM R. & DONALD L. ALLEN CHARLOTTE, MECKLENBURG CO., NC		DWG NO. 7
DATE: 02/03/94		SCALE: 1" = 50'		SHEET 1
				OF 1

181-104-06