
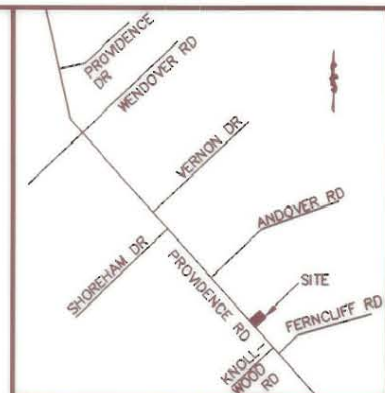


NOTE: Property corners shown circled were located by actual survey. All distances are horizontal distances unless otherwise noted. Bearings are based on NAD83 State Plane Grid.

This map was prepared for the purpose of easement acquisition only, and is not intended to be a boundary survey of the property shown.

I, Tony B. Sanders, certify that this map was drawn under my supervision from an actual field survey made under my supervision.

Tony B. Sanders
 N. C. Registered Land Surveyor L-3222

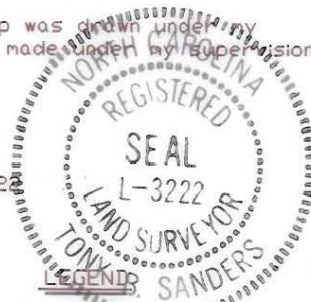

VICINITY MAP (N.T.S.)

NOTES

- 1) BEARINGS & DISTANCES SHOWN IN PARENTHESES ARE BASED ON DEED & PLAT INFORMATION.


- EIP ○ IRON PIN FOUND
- ▨ TEMP. CONST. ESMT. AREA
- ▭ PSWE PERM. S/W & UTILITY ESMT. AREA

HENRY G. & LORENA K. KEZIAH
 TAX CODE 181-104-21
 LOT 8 MAP 6-487
 DB 1503 PG 323


⑤
 ROBERT W. KING, JR.
 TAX CODE 181-104-08
 LOT 8 MAP 4-207
 DB 5218 PG 392

④
 DOUGLAS R. TALLEY & RICHARD H. HERRING
 TAX CODE 181-104-09
 LOT 9 MAP 4-207
 DB 4954 PG 658

③
 WALTER C. CHIPLEY
 TAX CODE 181-104-10
 LOT 10 MAP 4-207
 DB 1075 PG 108

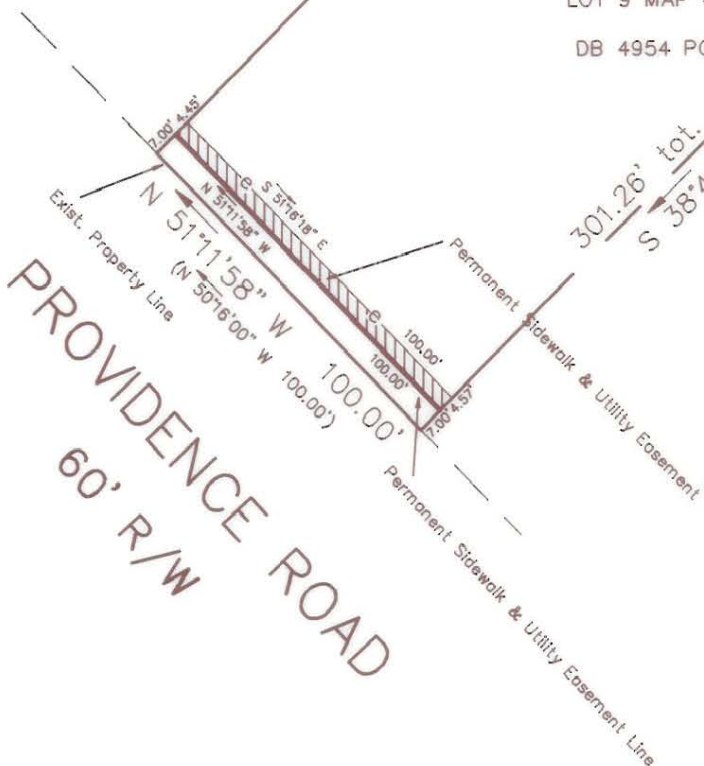

GRAPHIC SCALE

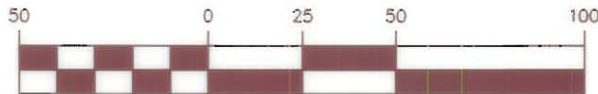

(IN FEET)
 1 inch = 50 feet

TABLE	OF	AREAS
TOT PROP	4954-658	30,115 SF
PERMANENT SIDEWALK & UTILITY EASEMENT		700 SF
REMAINING AREA		29,415 SF
TEMPORARY CONSTRUCTION EASEMENT		451 SF

		CHARLOTTE ENGINEERING DEPARTMENT	
REVISIONS 5/24/94 CN 9/26/94 CN		PROVIDENCE ROAD SIDEWALK	
DRAWN BY: CN CHECKD BY: TS T. SANDERS SURVEY SUPVR.		PROPERTY OF: DOUGLAS R. TALLEY & RICHARD H. HERRING CHARLOTTE, MECKLENBURG CO., NC	
DATE: 02/03/94		SCALE: 1" = 50'	
		JOB NO. 11993	DWG NO. 4
		SHEET 1	OF 1

181-104-09