


NOTE: Property corners shown circled were located by actual survey. All distances are horizontal distances unless otherwise noted. Bearings are based on NAD83 State Plane Grid.

This map was prepared for the purpose of fee simple right-of-way or easement acquisition only, and is not intended to be a boundary survey of the property shown.

I, Tony B. Sanders, certify that this map was drawn under my supervision from an actual field survey made under my supervision.

Tony B. Sanders
 N. C. Registered Land Surveyor L-3222

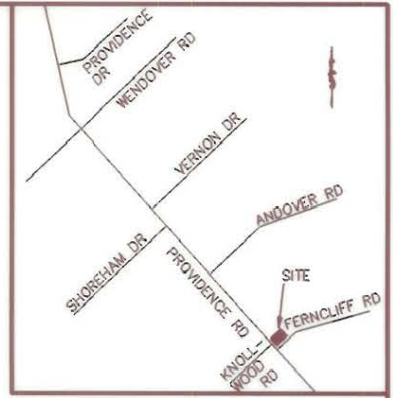

VICINITY MAP (N.T.S.)


NOTES

- 1) BEARINGS & DISTANCES SHOWN IN PARENTHESES ARE BASED ON DEED & PLAT INFORMATION.

LEGEND


- EIP ○ IRON PIN FOUND
- ▨ TEMP. CONST. ESMT. AREA
- ▭ PERM. S/W & UTILITY ESMT. AREA
- PSWE

B.A. SHIER
 TAX CODE 181-104-13
 LOT 16 MAP 6-487
 DB 7315 PG 281

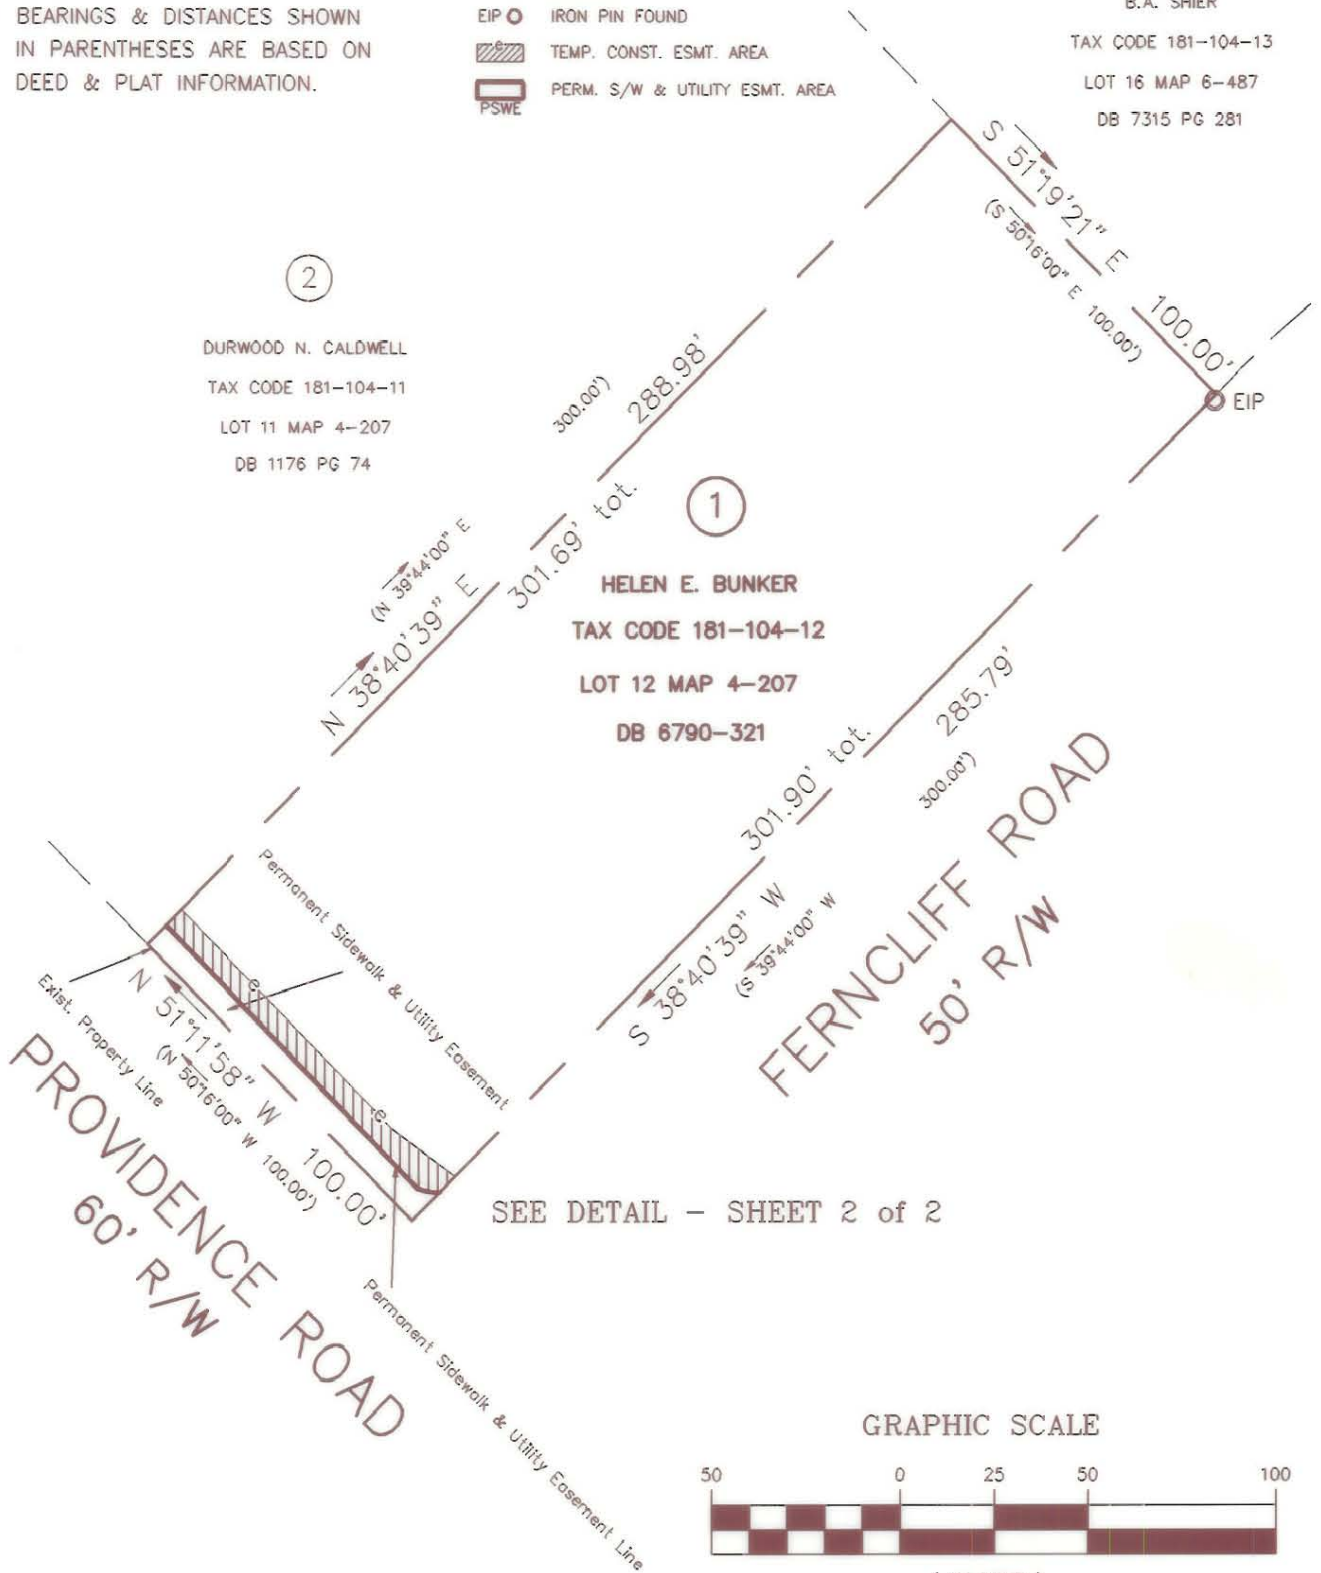

SEE DETAIL - SHEET 2 of 2

GRAPHIC SCALE

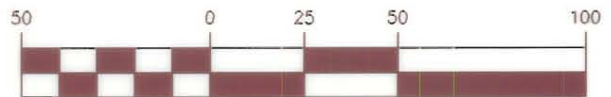

(IN FEET)
 1 inch = 50 feet

TABLE OF AREAS	
TOT PROP 6790-321	30,180 SF
PERMANENT SIDEWALK & UTILITY EASEMENT	707 SF
REMAINING AREA	29,473 SF
TEMPORARY CONSTRUCTION EASEMENT	605 SF

CHARLOTTE ENGINEERING DEPARTMENT		JOB NO.
PROVIDENCE ROAD SIDEWALK		11993
		DWG NO.
PROPERTY OF: HELEN E. BUNKER CHARLOTTE, MECKLENBURG CO., NC		1
		SHEET
T. SANDERS SURVEY SUPVR.		1
DATE: 02/03/94 SCALE: 1" = 50'		OF
		2

9/15 509/503 181-104-12