


TOTAL AREA: 362,113 SQ. FT. = 8.313 ACRES
 AREA TAKEN: 2801 SQ. FT. = 0.064 ACRES
 AREA REMAINING: 359,312 SQ. FT. = 8.249 ACRES

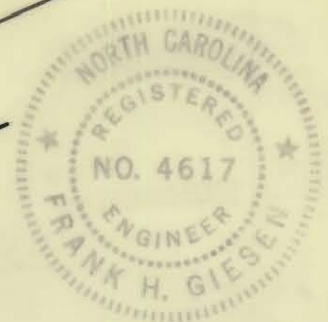

This Plat was prepared under my supervision
Frank H. Giesen
 N.C. Reg. Engineer No. 4617

NOTE: Property corners shown circled were located by actual survey. Bearings are based on DEED: 3418-528

CITY OF CHARLOTTE NORTH CAROLINA DEPARTMENT OF PUBLIC WORKS ENGINEERING DIVISION		
REVISIONS	PROPOSED R/W RANDOLPH ROAD PROJECT NO. 513-72-213 PARCEL 82	JOB NO. 73194
PROPERTY LINE-AREAS 8-7-74		FILE NO. RW-84
DRAWN BY: C.T.A.		SHEET 82
CHECKED BY: JSS		OF
CITY ENGINEER	DATE 2-6-74	SCALE 1"=100'
		119