


This plat was prepared under my supervision *CD Reading*
 N.C. Reg. Engineer No *3659*

NOTE: Property corners shown circled were located by actual survey. Bearings are based on MAP BOOK 6-725

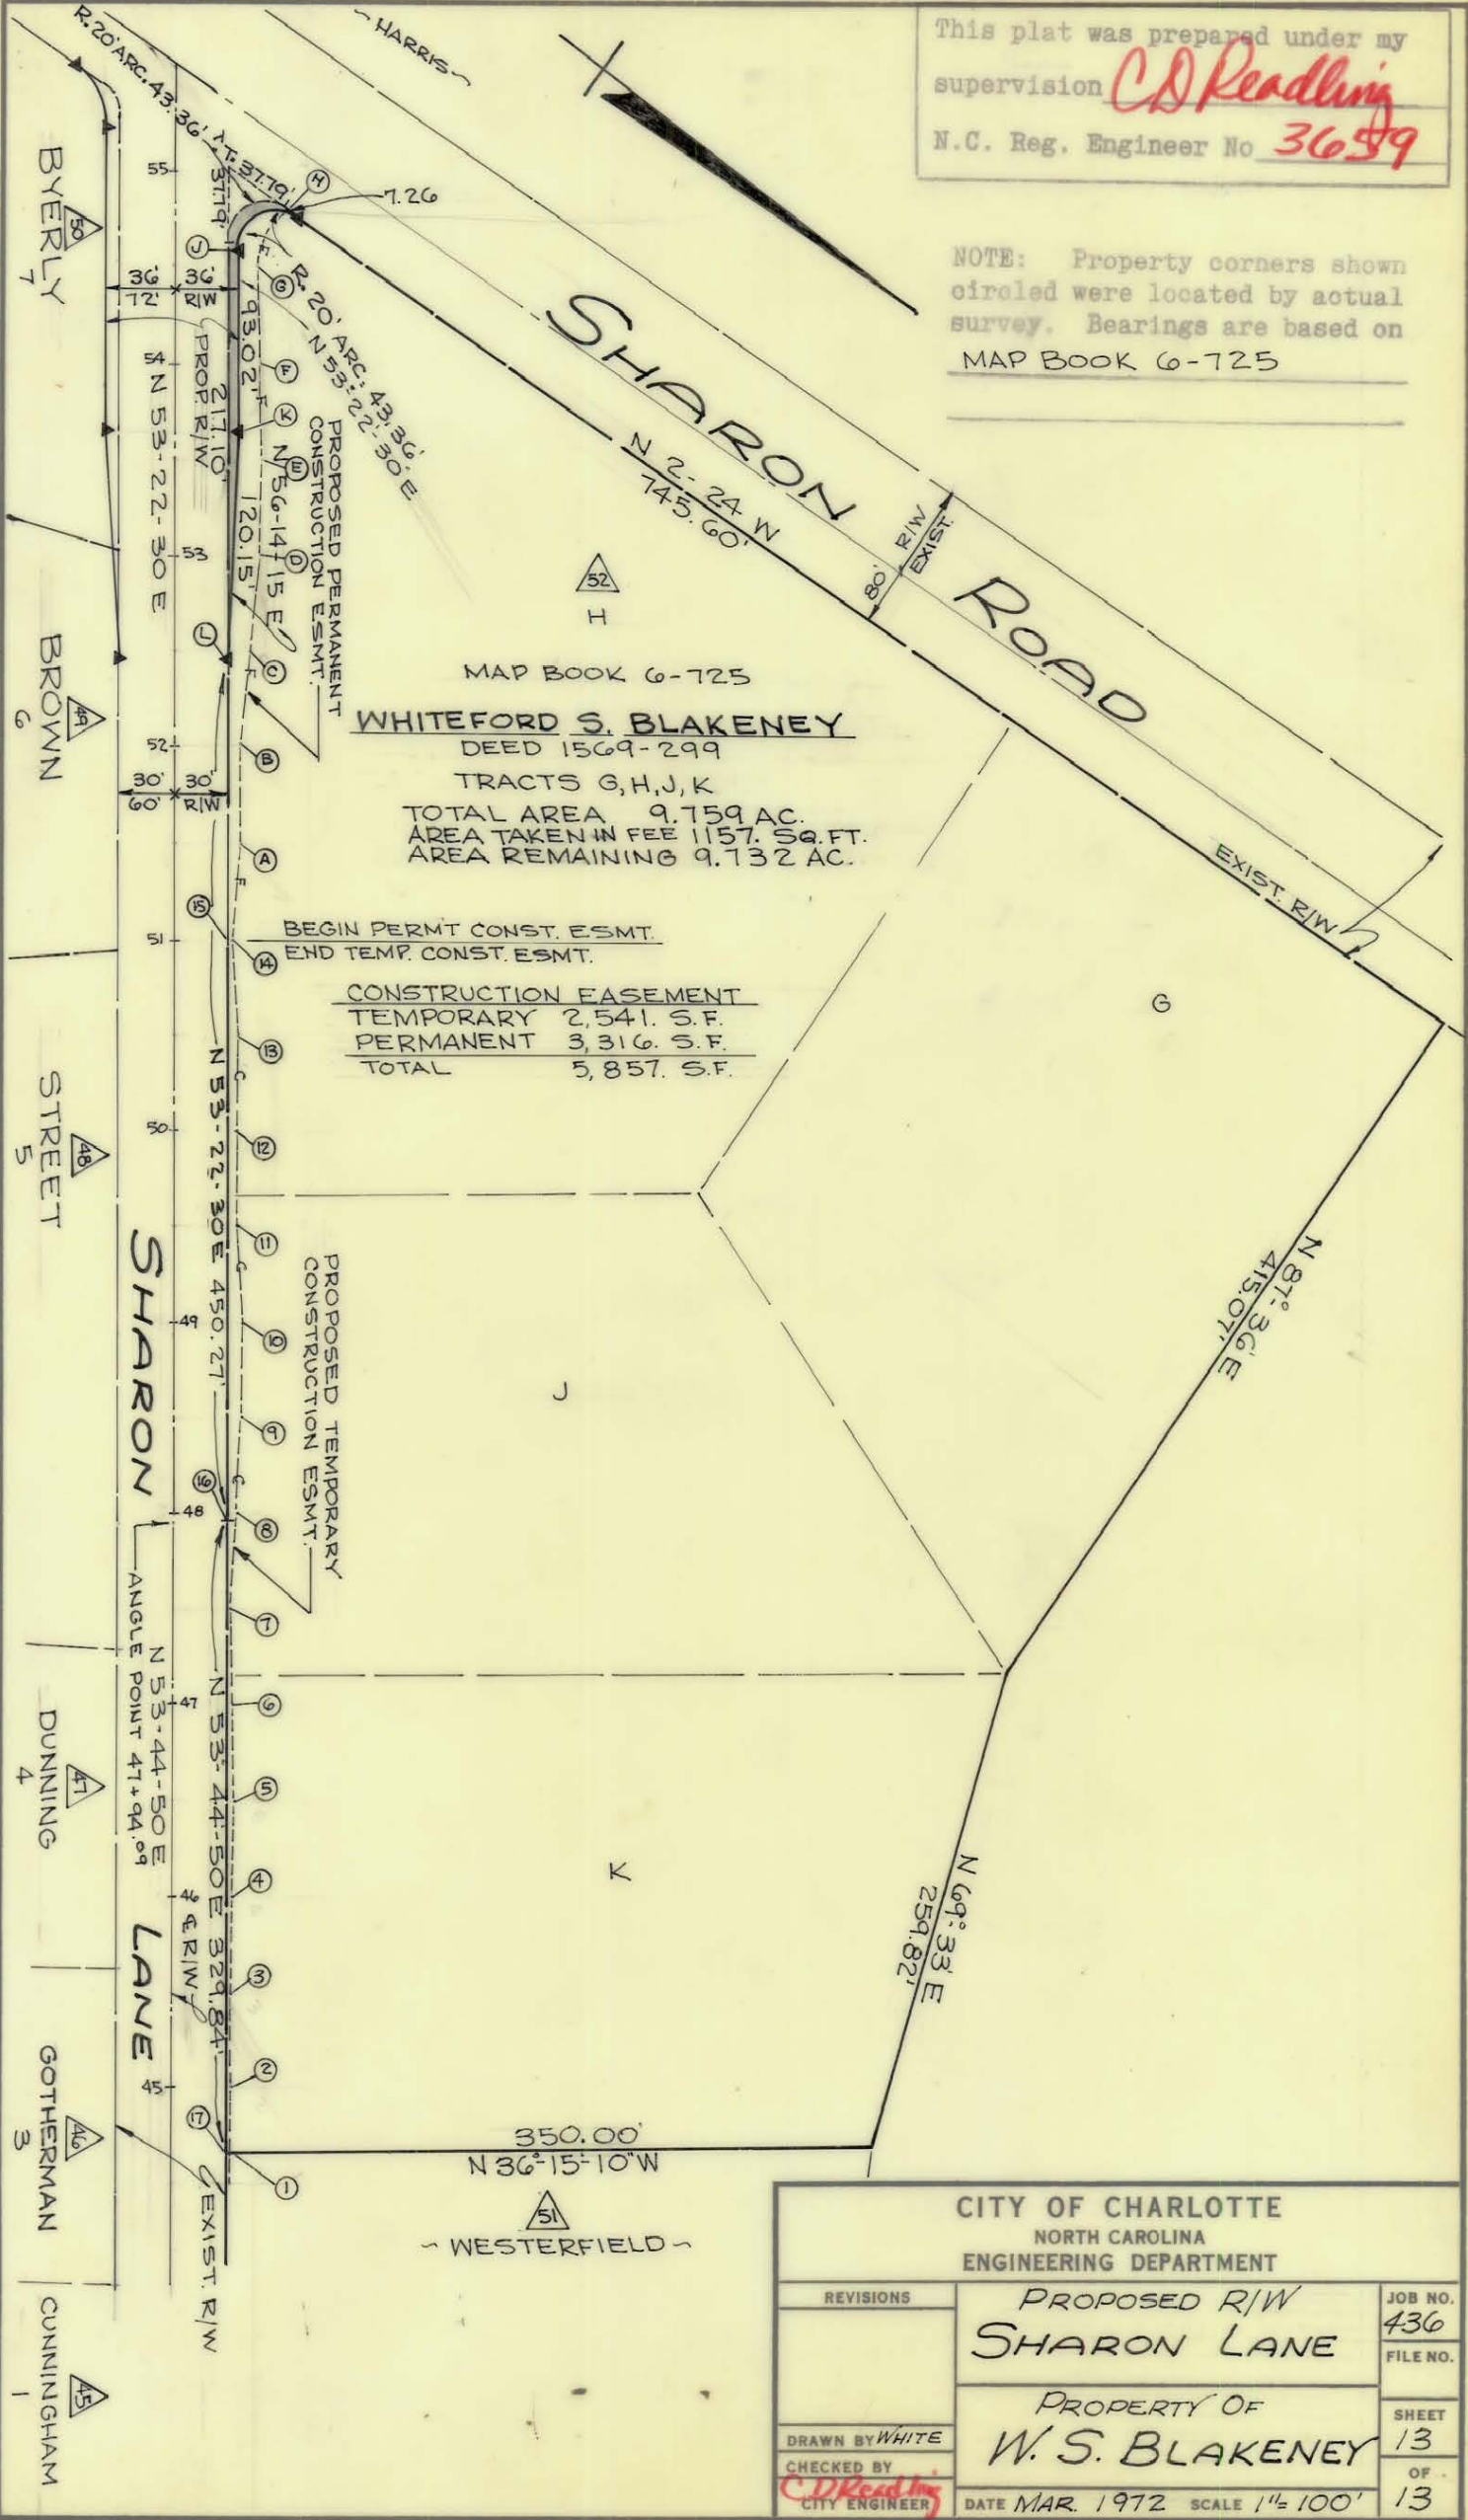

CITY OF CHARLOTTE NORTH CAROLINA ENGINEERING DEPARTMENT		
REVISIONS	PROPOSED R/W SHARON LANE	JOB NO. 436
	PROPERTY OF W. S. BLAKENEY	FILE NO.
DRAWN BY WHITE		SHEET 13
CHECKED BY <i>CD Reading</i> CITY ENGINEER	DATE MAR. 1972 SCALE 1"=100'	OF 13

181-152-06