

~ GOODMAN ~


~ ROMAN CATHOLIC DIOCESE ~
Deeds: 1747-145 & 1766-533

~ CHARLOTTE DEV. Co. ~

484,297.63 sq. ft. Exist.
4,197.36 sq. ft. Taken
480,100.27 sq. ft. Remaining

N 24° 30' 00" E 1663.26' total to E
1623.50

N 47° 53' 00" E 1490.19'
1526.69' total to E

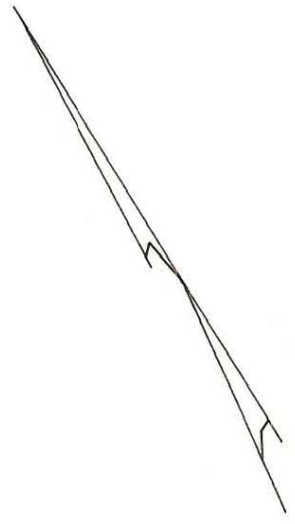

NOTE: Property corners shown circled were located by actual survey. Bearings are based on Recorded Map Of Greentree

This plat was prepared under my supervision C. D. Reading
N.C. Reg. Engineer No 3659

Approved by _____
R/W Agent

CITY OF CHARLOTTE NORTH CAROLINA ENGINEERING DEPARTMENT		
REVISIONS	Prop Sidewalk PROVIDENCE RD.	JOB NO.
	Property Of ROMAN CATHOLIC DIOCESE	FILE NO.
DRAWN BY <u>Bean</u>		SHEET
CHECKED BY <u>Tucker</u>		2
CITY ENGINEER	DATE <u>Feb. 1967</u> SCALE 1"=200'	OF
		5

183-032-22

A-1-1-82