


NOTE: Property corners shown circled were located by actual survey. Bearings are based on

CONST PLANS SHARON LN.
WIDENING

N MAP BOOK 4-133

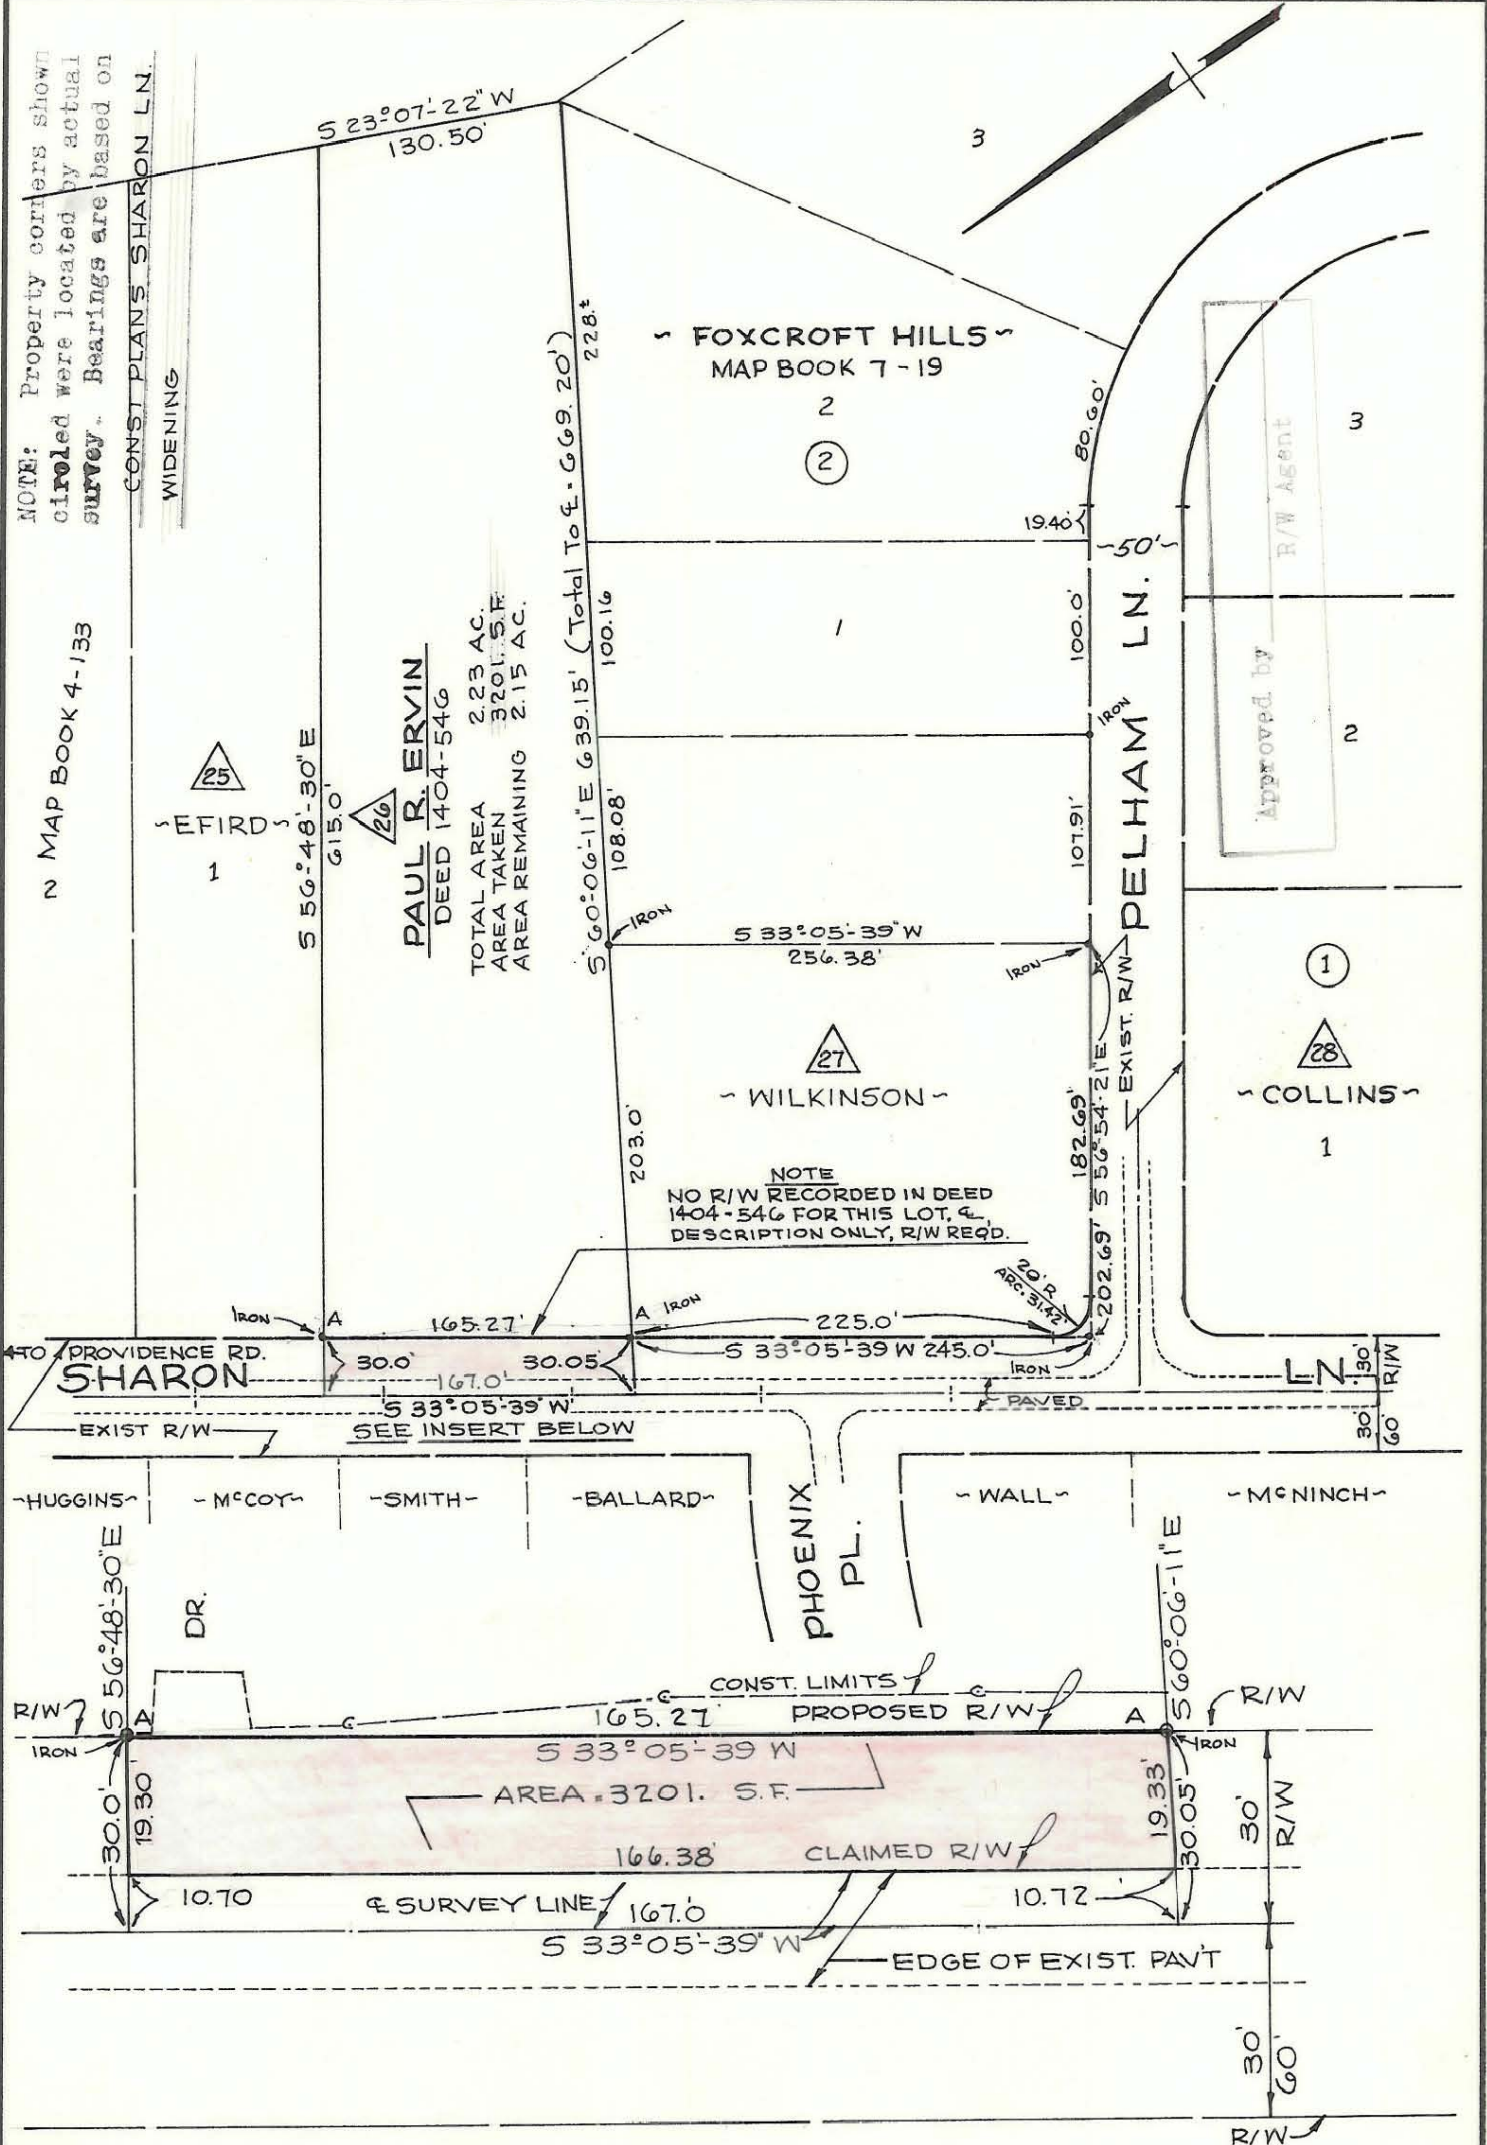

INSERT
SCALE 1" = 30'

This plat was prepared under my supervision *K.B. Bell*
N.C. Reg. Engineer No. 4243

CITY OF CHARLOTTE NORTH CAROLINA ENGINEERING DEPARTMENT		
REVISIONS	PROPOSED R/W	JOB NO. 436
	SHARON LANE	FILE NO.
	PROPERTY OF PAUL R. ERVIN	SHEET 4-A
DRAWN BY WHITE		OF 13
CHECKED BY <i>156</i>		
CITY ENGINEER	DATE JULY, 1971	SCALE 1" = 100'