


DETAIL 'A'

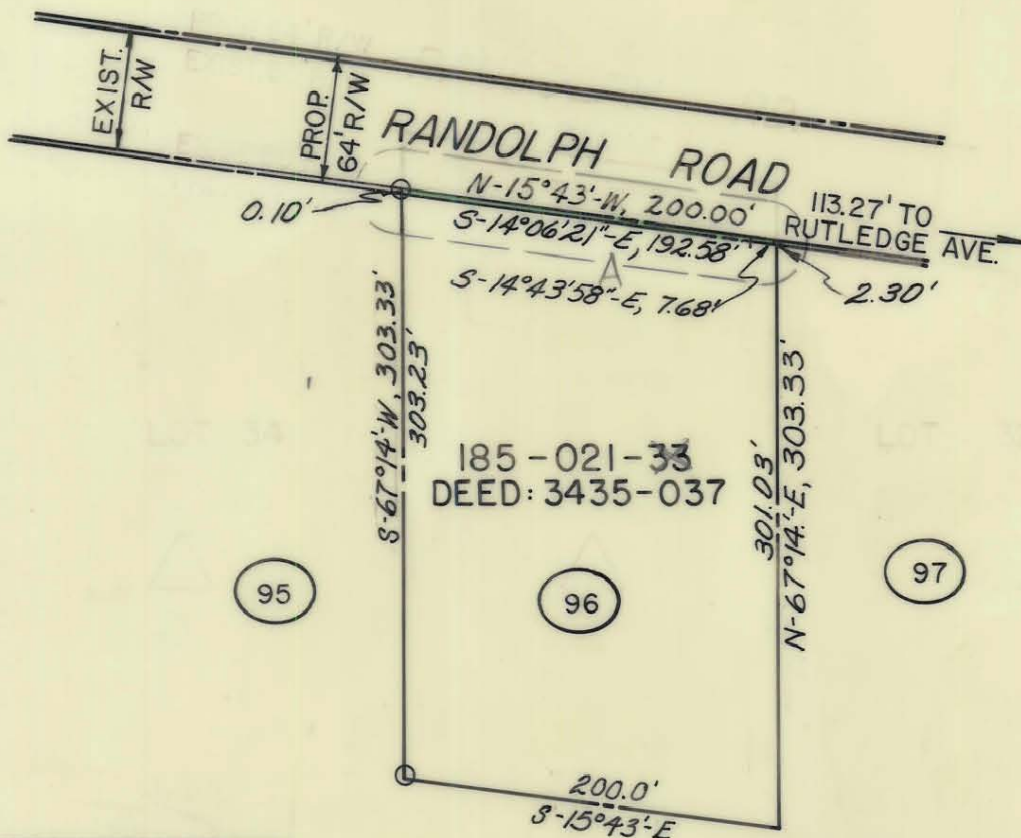

R/W ACQUISITION BY CITY  
RECORDED IN DEED BOOK  
3764-0413  
DATE 6/30/75



This Plat was prepared under my supervision

*Frank H. Giesen*

N. C. Reg. Engineer No. 4617

NOTE: Property corners shown circled were located by actual survey. Bearings are based on DEED: 3435-037

TOTAL AREA: 60,207.70 SQ. FT. = 1.382 ACRES  
AREA TAKEN: 233.68 SQ. FT. = 0.005 ACRES  
AREA REMAINING: 59,974.02 SQ. FT. = 1.377 ACRES

CITY OF CHARLOTTE NORTH CAROLINA DEPARTMENT OF PUBLIC WORKS ENGINEERING DIVISION		
REVISIONS 1-6-75	PROPOSED R/W RANDOLPH ROAD PROJECT NO. 513-72-213 PARCEL 96	JOB NO. 73194 FILE NO. RW-84 SHEET 96 OF 119
DRAWN BY C.T.A. CHECKED BY JSS CITY ENGINEER	DATE 2-7-74	SCALE 1"=100'

185-021-68