


7

6


BLOCK 2

MAP BOOK 12 PAGE 299

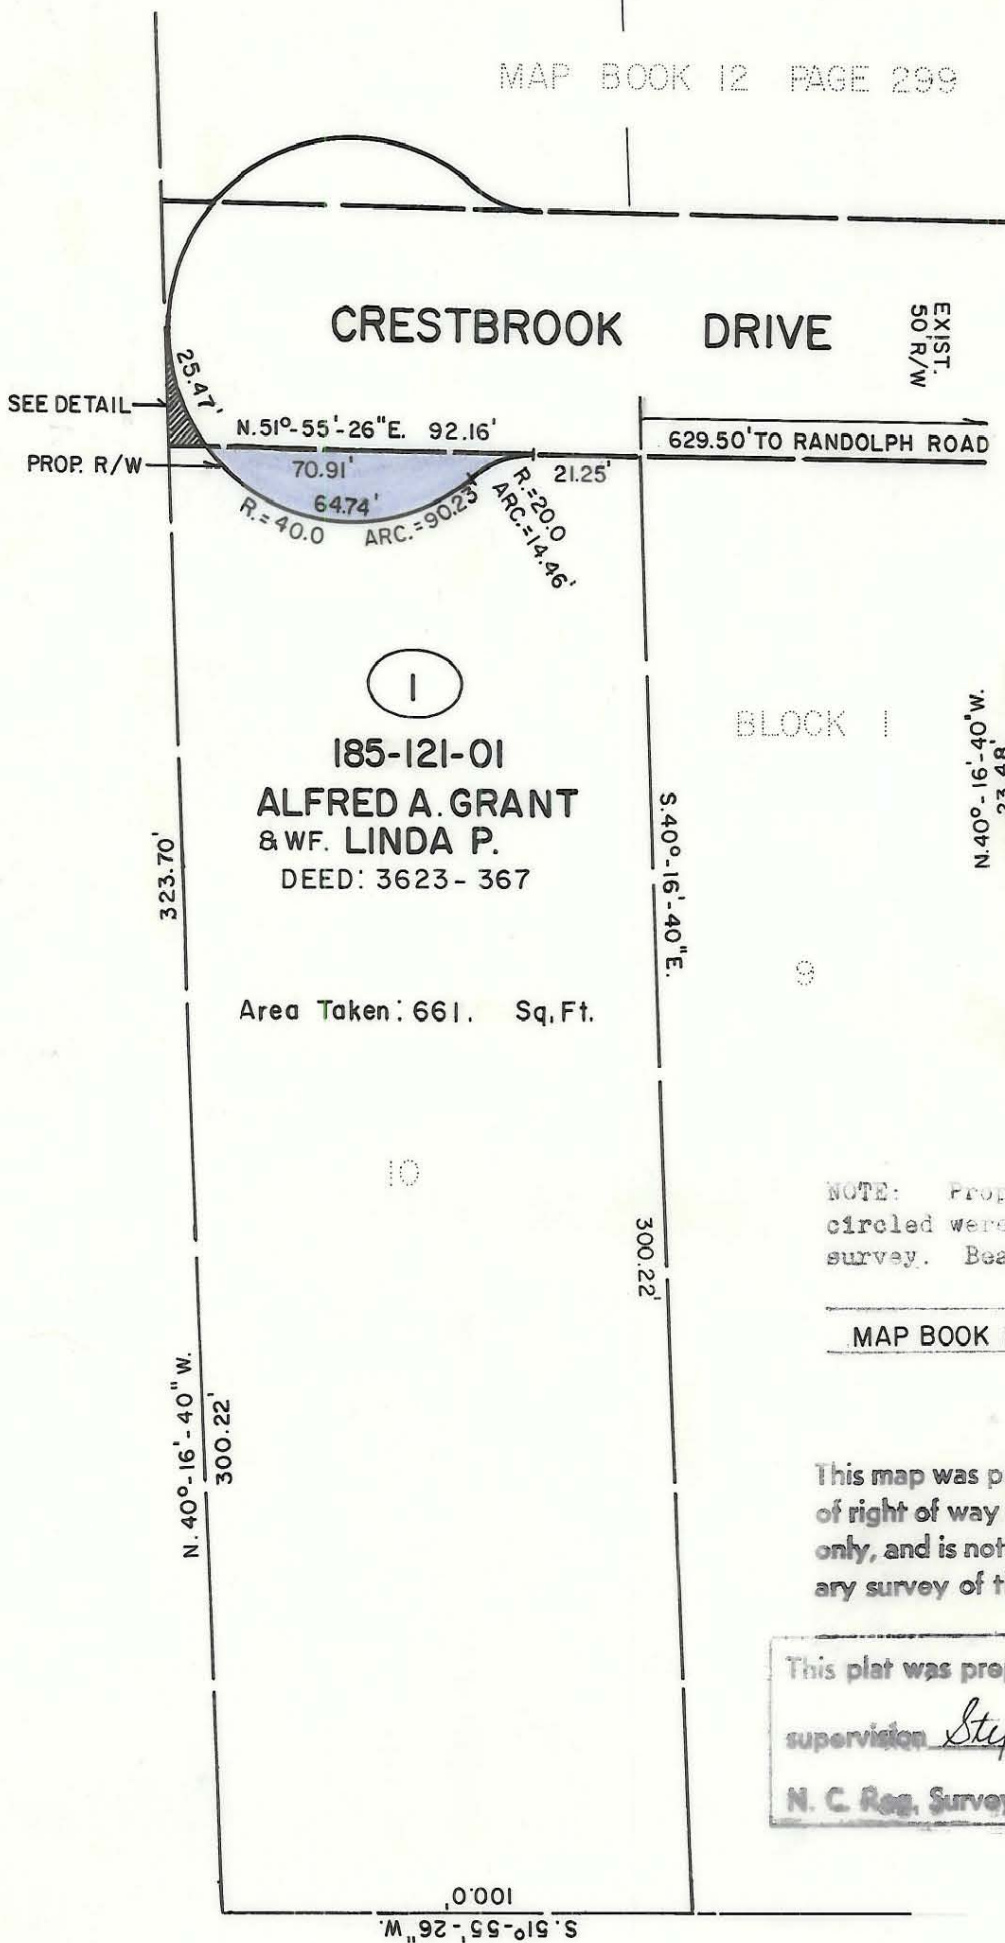

CRESTBROOK DR.

BLOCK 1

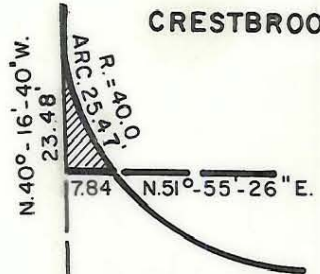

DETAIL

Scale: 1" = 30'

RIGHT-OF-WAY TO REVERT TO PROPERTY OWNER 58. Sq. Ft.

1
 185-121-01
 ALFRED A. GRANT
 & Wf. LINDA P.
 DEED: 3623-367

Area Taken: 661. Sq. Ft.

NOTE: Property corners shown circled were located by actual survey. Bearings are based on

MAP BOOK 12 PAGE 299

This map was prepared for the purpose of right of way or easement acquisition only, and is not intended to be a boundary survey of the property shown.

This plat was prepared under my

supervision *Stephen A. Gilbert*

N. C. Reg. Surveyor No. L-1785



CITY OF CHARLOTTE
 NORTH CAROLINA
 DEPARTMENT OF PUBLIC WORKS
 ENGINEERING DIVISION

REVISIONS	RIGHT-OF-WAY TO BE ACQUIRED	JOB NO.
	CRESTBROOK DRIVE	FILE NO. RW-142
	PROPERTY OF	SHEET 1
DRAWN BY M.S.	ALFRED A. GRANT AND WIFE LINDA P.	OF 2
CHECKED BY <i>SA</i>		
CITY ENGINEER	DATE 7/11/77 SCALE 1" = 40'	