

* TOTAL AREA	16,500 S.F.	0.379 AC.
AREA IN PERM. EASEMENT	754 S.F.	0.017 AC.
AREA IN TEMP. CONST. EASE.	1,257 S.F.	0.029 AC.


* "TOTAL AREA" TAKEN FROM DEED

NOTE:
PROPERTY CORNERS SHOWN AS OPEN CIRCLES WERE LOCATED BY ACTUAL SURVEY. BEARINGS AND DISTANCES SHOWN IN PARENTHESES ARE BASED ON DEED INFORMATION.

THIS PLAT WAS PREPARED UNDER MY SUPERVISION.

Charles E. Good
N.C. REG. LAND SURVEYOR NO. L-1138

THIS MAP WAS PREPARED FOR THE PURPOSE OF ACQUIRING RIGHT-OF-WAY AND/OR AN EASEMENT ONLY, AND IS NOT INTENDED TO BE A BOUNDARY SURVEY OF THE PROPERTY SHOWN.

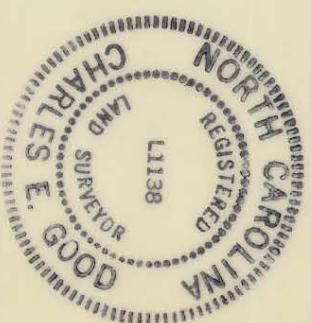

Acquired 8/24/89
Deed Ref. 6093-850

<p>CHARLOTTE ENGINEERING DEPARTMENT</p>		JOB NO. 512-85-109
<p>REVISIONS</p> <p>12-4-87 OWNER & DB REF. 11-8-88 PERM. EASE. REV.</p>	<p>RAMA ROAD WIDENING</p> <p>Property of CAROLYN P. SMITH</p>	FILE NO.
<p>DRAWN BY RW & A</p> <p>CHECKED BY <i>R. Davis</i></p> <p>SURVEY SUPERVISOR</p>	<p>DATE NOV 1986</p> <p>SCALE 1" = 50'</p>	SHEET 66 OF 50

189-13-15