

LINE	BEARING	DISTANCE
L1	N 60°36'51\" W	13.39'
L2	N 46°32'11\" W	6.00'
L3	S 46°32'11\" E	18.00'


* TOTAL AREA	16,500 S.F.	0.379 AC.
AREA IN PERM. EASEMENT	755 S.F.	0.017 AC.
AREA IN TEMP CONST EASE.	1,884 S.F.	0.043 AC.

* "TOTAL AREA" TAKEN FROM DEED

NOTE:
PROPERTY CORNERS SHOWN AS OPEN CIRCLES WERE LOCATED BY ACTUAL SURVEY. BEARINGS AND DISTANCES SHOWN IN PARENTHESES ARE BASED ON DEED INFORMATION.

THIS PLAT WAS PREPARED UNDER MY SUPERVISION.

Charles E. Ford
N.C. REG. LAND SURVEYOR NO. L-11338

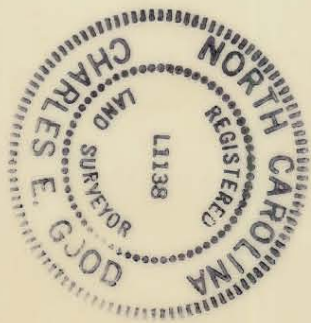

THIS MAP WAS PREPARED FOR THE PURPOSE OF ACQUIRING RIGHT-OF-WAY AND/OR AN EASEMENT ONLY, AND IS NOT INTENDED TO BE A BOUNDARY SURVEY OF THE PROPERTY SHOWN.

<p>CHARLOTTE ENGINEERING DEPARTMENT</p>		<p>JOBS NO. 512-85-109</p>
<p>REVISIONS</p> <p>3-87 TEMP CONST. EASE. REVISED-JAG</p> <p>11-4-88 Perm. EASE. Rey</p> <p>7-17-89 CONST. EASE.</p>	<p>RAMA ROAD WIDENING</p>	<p>FILE NO.</p>
<p>DRAWN BY RW & A</p> <p>CHECKED BY <i>R. D. Smith</i></p> <p>SURVEY SUPERVISOR</p>	<p>Property of WILLIAM H. BAKER and wife, FRANCES M. BAKER</p>	<p>SHEET 60 OF 50</p>
<p>DATE NOV. 1986</p> <p>SCALE 1" = 50'</p>		

189-13-24