


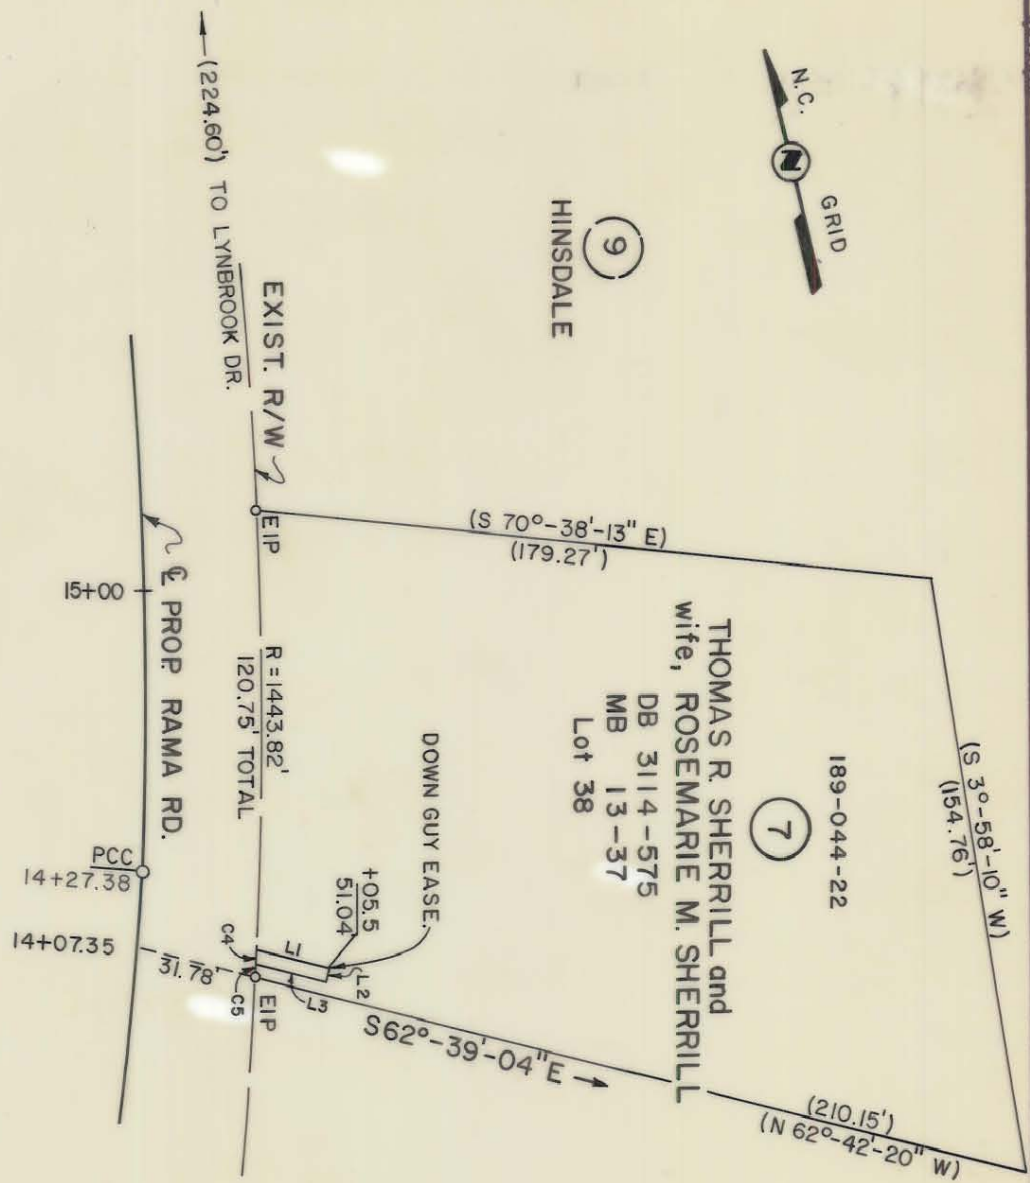

⑨
HINSDALE

⑥
REULE



- L1 S62°-39'-04"E 20.28'
- L2 S27°-20'-56"W 4.00'
- L3 N62°-39'-04"W 19.45'
- C4 R=1,443.82' L=4.09'
- C5 CH=N15°-32'-43"E 4.09'
- CH=N15°-41'-31"E 3.31'

* TOTAL AREA 25,657 S.F. 0.589 AC.
 AREA IN DOWN GUY EASE. 79 SF 0.002 AC.


*"TOTAL AREA" TAKEN FROM DEED

NOTE:
 PROPERTY CORNERS SHOWN AS OPEN CIRCLES
 WERE LOCATED BY ACTUAL SURVEY. BEARINGS
 AND DISTANCES SHOWN IN PARENTHESES ARE
 BASED ON DEED INFORMATION.

THIS PLAT WAS PREPARED UNDER MY SUPERVISION.

Charles E. Good
 N.C. REG. LAND SURVEYOR NO. L-1138

THIS MAP WAS PREPARED
 FOR THE PURPOSE OF
 ACQUIRING RIGHT-OF-WAY
 AND/OR AN EASEMENT ONLY,
 AND IS NOT INTENDED TO
 BE A BOUNDARY SURVEY OF
 THE PROPERTY SHOWN.

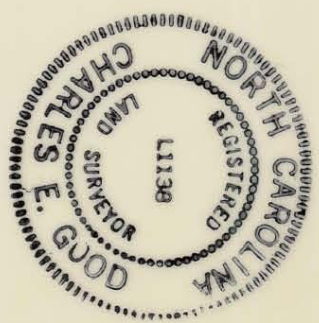

CHARLOTTE ENGINEERING DEPARTMENT		JOB NO. 512-85-109
RAMA ROAD WIDENING		FILE NO.
Property of THOMAS R. SHERRILL and wife, ROSEMARIE M. SHERRILL		SHEET 7
REVISIONS	DRAWN BY RW & A	OF
	CHECKED BY <i>K. Davis</i>	50
	SURVEY SUPERVISOR	SCALE 1" = 50'
	DATE NOV. 1986	

189-44-22