




This plat was prepared under my supervision Stephen A. Gilbert
 N. C. Reg. Surveyor No. L-1785

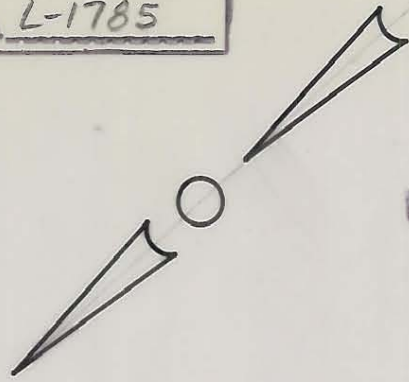

50'

JESTER LN.

S. 49°-27'-35" E.
106.56

A=12.5'
R=20.00'
Total A.=30.62'
A=18.09'

S. 40°-32'-25" W.
185.00'

TAX CODE 189-045-22
 HERBERT W. ALEXANDER
 3746-340

Total Area 23,868 S.F. = 0.548 Ac.
 Esm't. Area 657 S.F. = 0.015 Ac.

MAP BK. 14 PG. 139

PROP. ESM'T. & SIGHT LINE
 S. 45°-12'-48" W 181.80'
 N. 42°-48'-22" E. 165.93'

S. J. BALCOMB
24

N. 49°-27'-35" W.
133.10
23

J.W. MORRIS

RAMA RD.

— 09 —

This map was prepared for the purpose of right of way or easement acquisition only, and is not intended to be a boundary survey of the property shown.

NOTE: Property corners shown circled were located by actual survey. Bearings are based on M.B. 14 PG. 139

CITY OF CHARLOTTE NORTH CAROLINA DEPARTMENT OF PUBLIC WORKS ENGINEERING DIVISION		
REVISIONS	ESM'T. TO BE ACQUIRED FOR SIGHT CLEARANCE BY CITY OF CHARLOTTE	JOB NO. 512-83-158 FILE NO.
	PROPERTY OF H.W. ALEXANDER	SHEET 1 OF 1
DRAWN BY MS	CHECKED BY <i>[Signature]</i>	DATE AUG. 8 1983 SCALE 1"=30'
CITY ENGINEER		