


TOTAL AREA	117, 807 S.F.	2.704 AC.
AREA IN EXISTING R/W	0 S.F.	0.000 AC.
AREA TO BE ACQUIRED	420 S.F.	0.010 AC.
AREA REMAINING	117, 387 S.F.	2.694 AC.
AREA - TEMPORARY CONST. EASEMENT	4, 401 S.F.	0.101 AC.

NOTE:
PROPERTY CORNERS SHOWN AS OPEN CIRCLES WERE LOCATED BY ACTUAL SURVEY. BEARINGS AND DISTANCES SHOWN IN PARENTHESES ARE BASED ON DEED INFORMATION.

THIS PLAT WAS PREPARED UNDER MY SUPERVISION.

Charles E. Good
N.C. REG. LAND SURVEYOR NO. L-1138

THIS MAP WAS PREPARED FOR THE PURPOSE OF ACQUIRING RIGHT-OF-WAY AND/OR AN EASEMENT ONLY, AND IS NOT INTENDED TO BE A BOUNDARY SURVEY OF THE PROPERTY SHOWN.

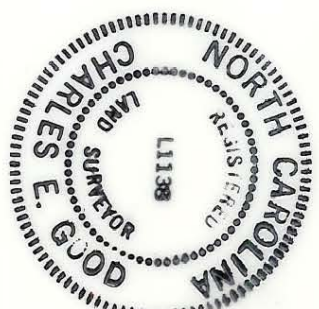

<p>CHARLOTTE ENGINEERING DEPARTMENT</p>		<p>JOB NO. 512-88-128</p>
<p>REVISIONS</p>	<p>SARDIS ROAD WIDENING PROJECT</p>	<p>FILE NO.</p>
<p>DRAWN BY: RW/BA</p> <p>CHECKED BY: MARGARET G. DEARIEN</p> <p>SURVEY SUPERVISOR: MARGARET G. DEARIEN</p>	<p>Property of J. FRANK DEARIEN and wife MARGARET G. DEARIEN</p>	<p>SHEET 132 OF</p>
<p>DATE: 12-11-90</p>	<p>SCALE: 1"=100'</p>	<p>DATE: 12-11-90</p>

189.054-64