


(30)
CORNELIUS WILLINGHAM
 TAX CODE 189-102-01
 DEED 5627-570 LOT 53
 MAP BOOK 14 PAGE 427

(29)
H. RAY WILLIAMS & WIFE TERRY
 (D.% FRANK L. HEADEN AND ASSOCIATES)

TAX CODE 189-102-36
 DEED 4940-255 LOT 54
 MAP BOOK 16 PAGE 03
 TOTAL AREA 13,418.77 SQ.FT. 0.31AC.
 AREA 2' PERM. UTILITY EASE. 8
 DOWN GUY EASE. 347.46 SQ.FT. 0.008 AC.
 AREA CONST. EASE. 780.00 SQ.FT. 0.018 AC.

TAX CODE 189-102-35
 LOT 55
 FOX RUN SUB-DIV.
 SECT. 2

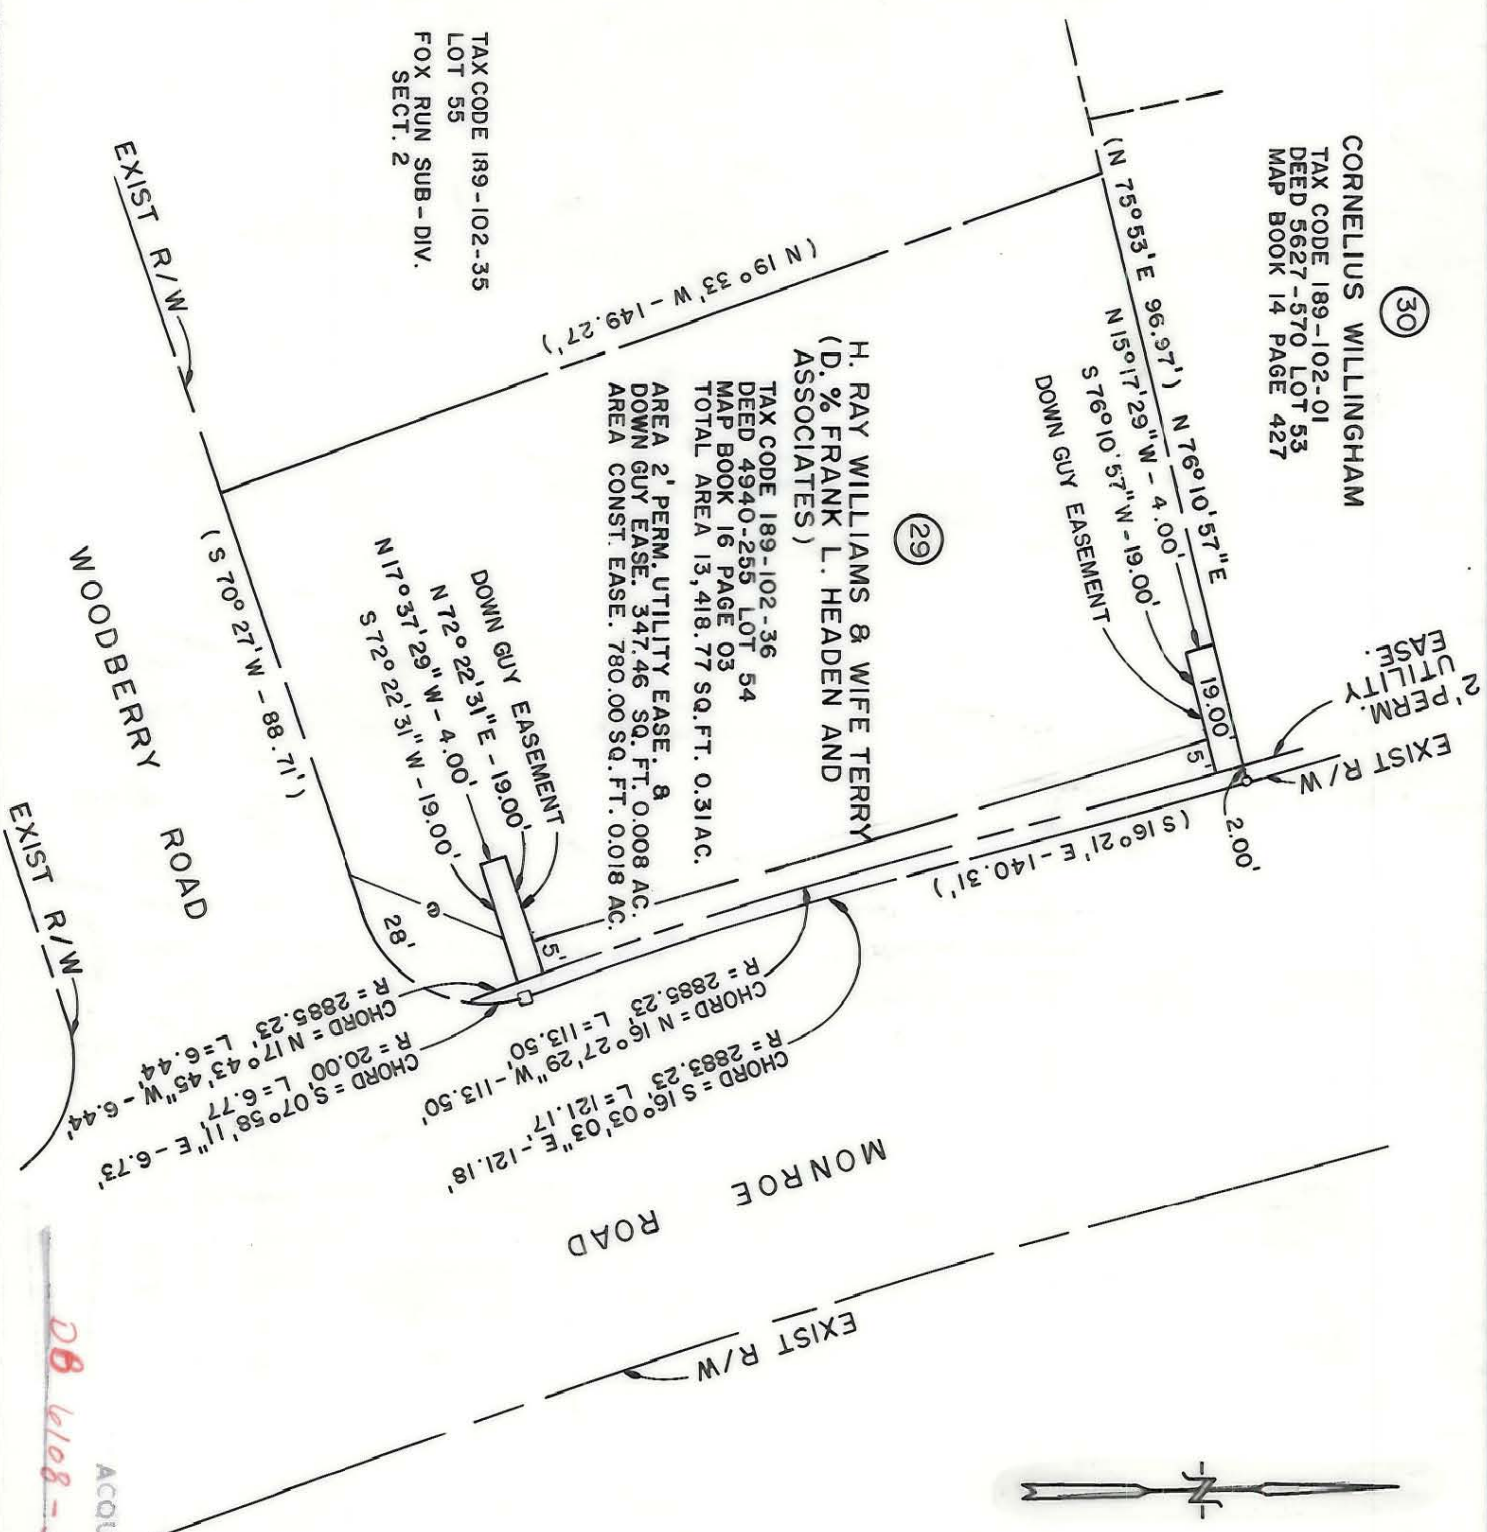


ACQUIRED 9-5-89
 DB 6108-355

NOTE: Properly corners shown circled were located by actual survey. Bearings and distances shown in parenthesis are based on deed information.

This map was prepared for the purpose of right of way or easement acquisition only, and is not intended to be a boundary survey of the property shown.

This plat was prepared under my supervision. *Donald B. Alder*

N.C. Reg. Surveyor No. L-2974

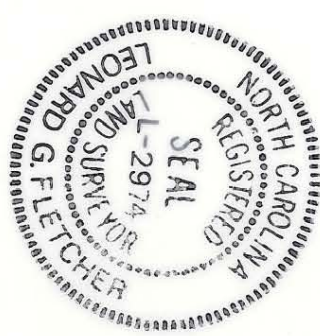

<p>CHARLOTTE ENGINEERING DEPARTMENT</p>		JOB NO.
<p>PROP. 2' PERMANENT UTILITY EASEMENT TO BE ACQUIRED BY THE CITY OF CHARLOTTE</p>		FILE NO.
<p>PROPERTY OF H. RAY WILLIAMS & WIFE TERRY (D.% FRANK L. HEADEN AND ASSOCIATES)</p>		SHEET 29 OF 60
<p>REVISIONS</p>	<p>DRAWN BY <i>MVW/AMW</i> CHECKED BY <i>LGP</i></p>	DATE
<p>DATE NOV. 1988 SCALE 1" = 30'</p>		

189-102-36