


**EMROY H. BLANTON, JR.
& WIFE MARILLYN T. BLANTON**
DB 6299-494

88

THIS PLAT WAS PREPARED UNDER MY SUPERVISION.

Charles E. Good
N.C. REG. LAND SURVEYOR NO. L-1138

THIS MAP WAS PREPARED FOR THE PURPOSE OF ACQUIRING RIGHT-OF-WAY AND/OR AN EASEMENT ONLY, AND IS NOT INTENDED TO BE A BOUNDARY SURVEY OF THE PROPERTY SHOWN.

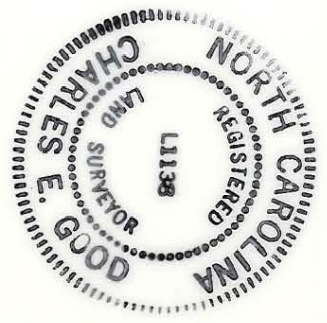

TOTAL AREA (DEED)	311,367 S.F.	7,148 AC.
AREA IN EXISTING R/W	11,524 S.F.	0.265 AC.
AREA TO BE ACQUIRED	19,030 S.F.	0.437 AC.
AREA REMAINING	280,813 S.F.	6.446 AC.
CONST. EASEMENT	12,140 S.F.	0.279 AC.

NOTE:
PROPERTY CORNERS SHOWN AS OPEN CIRCLES WERE LOCATED BY ACTUAL SURVEY. BEARINGS AND DISTANCES SHOWN IN PARENTHESES ARE BASED ON DEED INFORMATION.

LINE	BEARING	DISTANCE	AREA
L12	N 80° 40' 28" E	28" E	19.20'
L13	S 31° 09' 45" E	14.18'	
L14	S 45° 35' 17" E	100.92'	
L15	S 60° 13' 33" W	25.00'	
L16	S 32° 16' 42" E	53.24'	
L17	S 18° 27' 56" E	39.00'	
L18	S 67° 31' 53" W	20.54'	

<p>CHARLOTTE ENGINEERING DEPARTMENT</p>	
<p>SARDIS ROAD WIDENING PROJECT</p>	
<p>Property of EMROY H. BLANTON, JR. and wife MARILLYN T. BLANTON</p>	<p>DATE 11-08-90 SCALE 1"=100'</p>
<p>REVISIONS</p>	<p>JOB NO. 512-88-128</p>
<p>9-18-91 TCE</p>	<p>FILE NO.</p>
<p>1-4-91 OWNER/DESC</p>	<p>SHEET 88</p>
<p>DRAWN BY RW/BA</p>	<p>OF</p>
<p>CHECKED BY</p>	
<p>SURVEY SUPERVISOR</p>	

189-151-10