


TOTAL AREA	259,048 S.F.	5.947 AC.
AREA IN EXISTING R/W	4,068 S.F.	0.093 AC.
AREA TO BE ACQUIRED	9,765 S.F.	0.224 AC.
AREA REMAINING	245,215 S.F.	5.629 AC.
AREA - TEMPORARY CONSTR. EASEMENT	3,227 S.F.	0.074 AC.

NOTE:
PROPERTY CORNERS SHOWN AS OPEN CIRCLES WERE LOCATED BY ACTUAL SURVEY. BEARINGS AND DISTANCES SHOWN IN PARENTHESES ARE BASED ON DEED INFORMATION.

THIS PLAT WAS PREPARED UNDER MY SUPERVISION.

Charles E. Good
N.C. REG. LAND SURVEYOR NO. L-1138

THIS MAP WAS PREPARED FOR THE PURPOSE OF ACQUIRING RIGHT-OF-WAY AND/OR AN EASEMENT ONLY, AND IS NOT INTENDED TO BE A BOUNDARY SURVEY OF THE PROPERTY SHOWN.

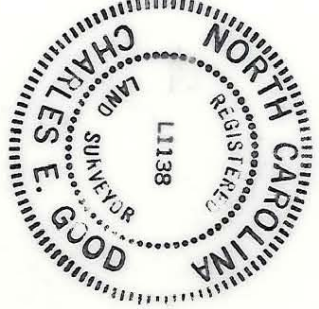

63
R. GORDON SENTER & WIFE
BARBARA J. SENTER
DB 6130-826

65
EVERETT P. CAMERON & WIFE
IVY MAE H. CAMERON
DB 3058-270
DB 562-216

68
G. STEPHEN JONES & WIFE
MARJORE T. JONES, ET. AL.
DB 4135-991

<p>CHARLOTTE ENGINEERING DEPARTMENT</p>		JOB NO. 512-88-128
<p>SARDIS ROAD WIDENING PROJECT</p>		FILE NO.
<p>Property of EVERETT P. CAMERON and wife IVY MAE H. CAMERON</p>		SHEET 65 OF
<p>REVISIONS 12-17-90 OWNER</p>	<p>DRAWN BY: RWBA CHECKED BY: SURVEY SUPERVISOR:</p>	DATE: 10-17-90 SCALE: 1"=100'