


TOTAL AREA	134, 519 S.F.	3.088 AC.
AREA IN EXISTING R/W	1, 828 S.F.	0.042 AC.
AREA TO BE ACQUIRED	6, 696 S.F.	0.154 AC.
AREA REMAINING	125, 995 S.F.	2.892 AC.
AREA - TEMPORARY CONSTR. EASEMENT	3, 343 S.F.	0.077 AC.

NOTE:
PROPERTY CORNERS SHOWN AS OPEN CIRCLES WERE LOCATED BY ACTUAL SURVEY. BEARINGS AND DISTANCES SHOWN IN PARENTHESES ARE BASED ON DEED INFORMATION.

THIS PLAT WAS PREPARED UNDER MY SUPERVISION.

Charles E. Ford
N.C. REG. LAND SURVEYOR NO. L-1138

THIS MAP WAS PREPARED FOR THE PURPOSE OF ACQUIRING RIGHT-OF-WAY AND/OR AN EASEMENT ONLY, AND IS NOT INTENDED TO BE A BOUNDARY SURVEY OF THE PROPERTY SHOWN.

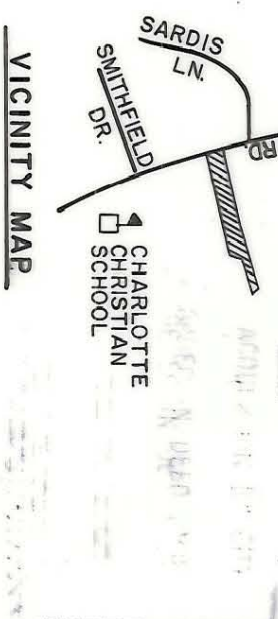

<p>CHARLOTTE ENGINEERING DEPARTMENT</p>		JOB NO.	512-88-128
<p>SARDIS ROAD WIDENING PROJECT</p>		FILE NO.	
<p>Property of GERALD LEE JACOBS, SR.</p>		SHEET	57
<p>REVISIONS 3-13-91 ADJ. OWNR.</p>		DATE	10-17-90
<p>DRAWN BY: RWBA CHECKED BY: SURVEY SUPERVISOR:</p>		SCALE	1"=100'