

TEMP. CONST. EASEMENT	
L1	S 08°10'56" E 89.56'
L2	S 19°29'32" E 50.99'
L3	S 08°10'56" E 50.00'
L4	S 00°20'55" W 52.62'

TOTAL AREA (DEED)	94,395 S.F.	2.167 AC.
AREA IN EXISTING R/W	2,605 S.F.	0.060 AC.
AREA TO BE ACQUIRED	6,577 S.F.	0.151 AC.
AREA REMAINING	85,213 S.F.	1.956 AC.
AREA - TEMPORARY CONSTR. EASEMENT	4,575 S.F.	0.105 AC.


NOTE:
PROPERTY CORNERS SHOWN AS OPEN CIRCLES WERE LOCATED BY ACTUAL SURVEY. BEARINGS AND DISTANCES SHOWN IN PARENTHESES ARE BASED ON DEED INFORMATION.

THIS PLAT WAS PREPARED UNDER MY SUPERVISION.

Charles E. Good

N.C. REG. LAND SURVEYOR NO. L-1138

THIS MAP WAS PREPARED FOR THE PURPOSE OF ACQUIRING RIGHT-OF-WAY AND/OR AN EASEMENT ONLY, AND IS NOT INTENDED TO BE A BOUNDARY SURVEY OF THE PROPERTY SHOWN.

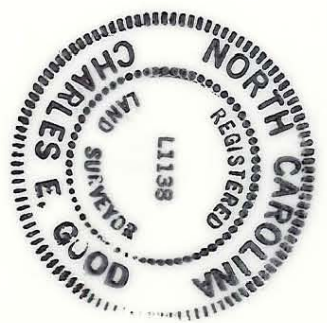

<p>CHARLOTTE ENGINEERING DEPARTMENT</p>		JOB NO. 512-88-128
<p>SARDIS ROAD WIDENING PROJECT</p>		FILE NO.
<p>Property of G. STEPHEN JONES and wife MARJORIE T. JONES, ET AL.</p>		SHEET 68
<p>10-9-91 TCE DESC. 4-30-91 ADJ. OWNER DRAWN BY RWBA CHECKED BY</p>	<p>DATE 10-17-90</p>	<p>SCALE 1"=100'</p>
<p>REVISIONS</p>	<p>SURVEY SUPERVISOR</p>	<p>OF</p>