

TOTAL AREA (DEED)	108,900 S.F.	2,500 AC.
AREA IN EXISTING R/W	1,810 S.F.	0.041 AC.
AREA TO BE ACQUIRED	6,431 S.F.	0.148 AC.
AREA REMAINING	100,659 S.F.	2.311 AC.
AREA - TEMPORARY CONSTR. EASEMENT	2,183 S.F.	0.050 AC.



HERMAN C. ROBERTS & WIFE
 GAYLE C. ROBERTS
 DB 3885-123

NOTE:
 PROPERTY CORNERS SHOWN AS OPEN CIRCLES
 WERE LOCATED BY ACTUAL SURVEY. BEARINGS
 AND DISTANCES SHOWN IN PARENTHESES ARE
 BASED ON DEED INFORMATION.

THIS PLAT WAS PREPARED UNDER MY SUPERVISION.

Charles E. Good
 N.C. REG. LAND SURVEYOR NO. L-1138

THIS MAP WAS PREPARED FOR THE PURPOSE OF ACQUIRING RIGHT-OF-WAY AND/OR AN EASEMENT ONLY, AND IS NOT INTENDED TO BE A BOUNDARY SURVEY OF THE PROPERTY SHOWN.

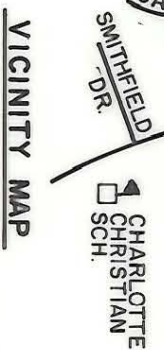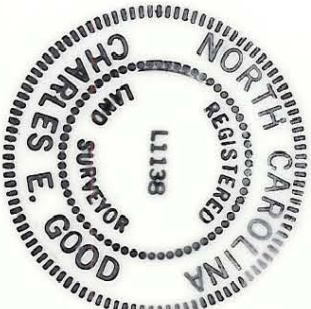

CHARLOTTE ENGINEERING DEPARTMENT	
REVISIONS SARDIS ROAD WIDENING PROJECT	JOB NO. 512-88-128 FILE NO.
Property of BGS INSTRUMENTATION INC.	SHEET 55 OF
DRAWN BY RWBA CHECKED BY SURVEY SUPERVISOR	DATE 10-17-90 SCALE 1"=100'

189-171-35