

PREPARED BY:
CITY OF CHARLOTTE
ENGINEERING DEPARTMENT
600 EAST FOURTH STREET
CHARLOTTE, NC 28208
704-336-2291

189-184-06
SUSAN S. HUDSON
DB 5070 PG. 152
LOT 9 BLOCK 8
MB 9 PG. 131

189-184-11
DAVID W. JOHNSON
DB 3700 PG 574
LOT 14 BLOCK 8
MB 9 PG 439


189-184-08
JAMES R. DAY
DB 4291 PG 898
LOT 11 BLOCK 8
MB 9 PG 131

189-184-09
CHARLES R. McARN
DB 2711 PG 349
TRACT 7


189-184-10
MARY D. MOORE
DB 8950 PG 521

I, R. DENNIS SMITH, CERTIFY THAT THIS PLAT WAS PREPARED UNDER MY SUPERVISION AND THAT THE PLAT WAS PREPARED FOR THE PURPOSE OF ACQUISITION AND EASEMENTS ONLY, AND IS NOT INTENDED TO BE A BOUNDARY SURVEY OF PROPERTY SHOWN.
R. Dennis Smith 12-17-97
R. DENNIS SMITH, NC R.L.S. L-1482 DATE

- NOTE:
- 1) REFERENCES:
MB 9 PG 439
MB 9 PG 131
 - 2) TOTAL AREA 9,443 SQ.FT.
 - 3) AREA ACQUIRED 613 SQ.FT.
 - 4) AREA REMAINING 8,830 SQ.FT.

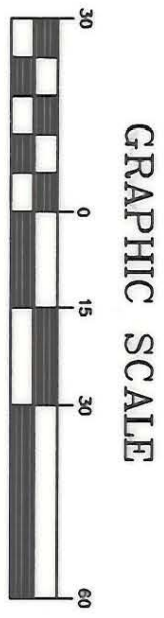

GRAPHIC SCALE

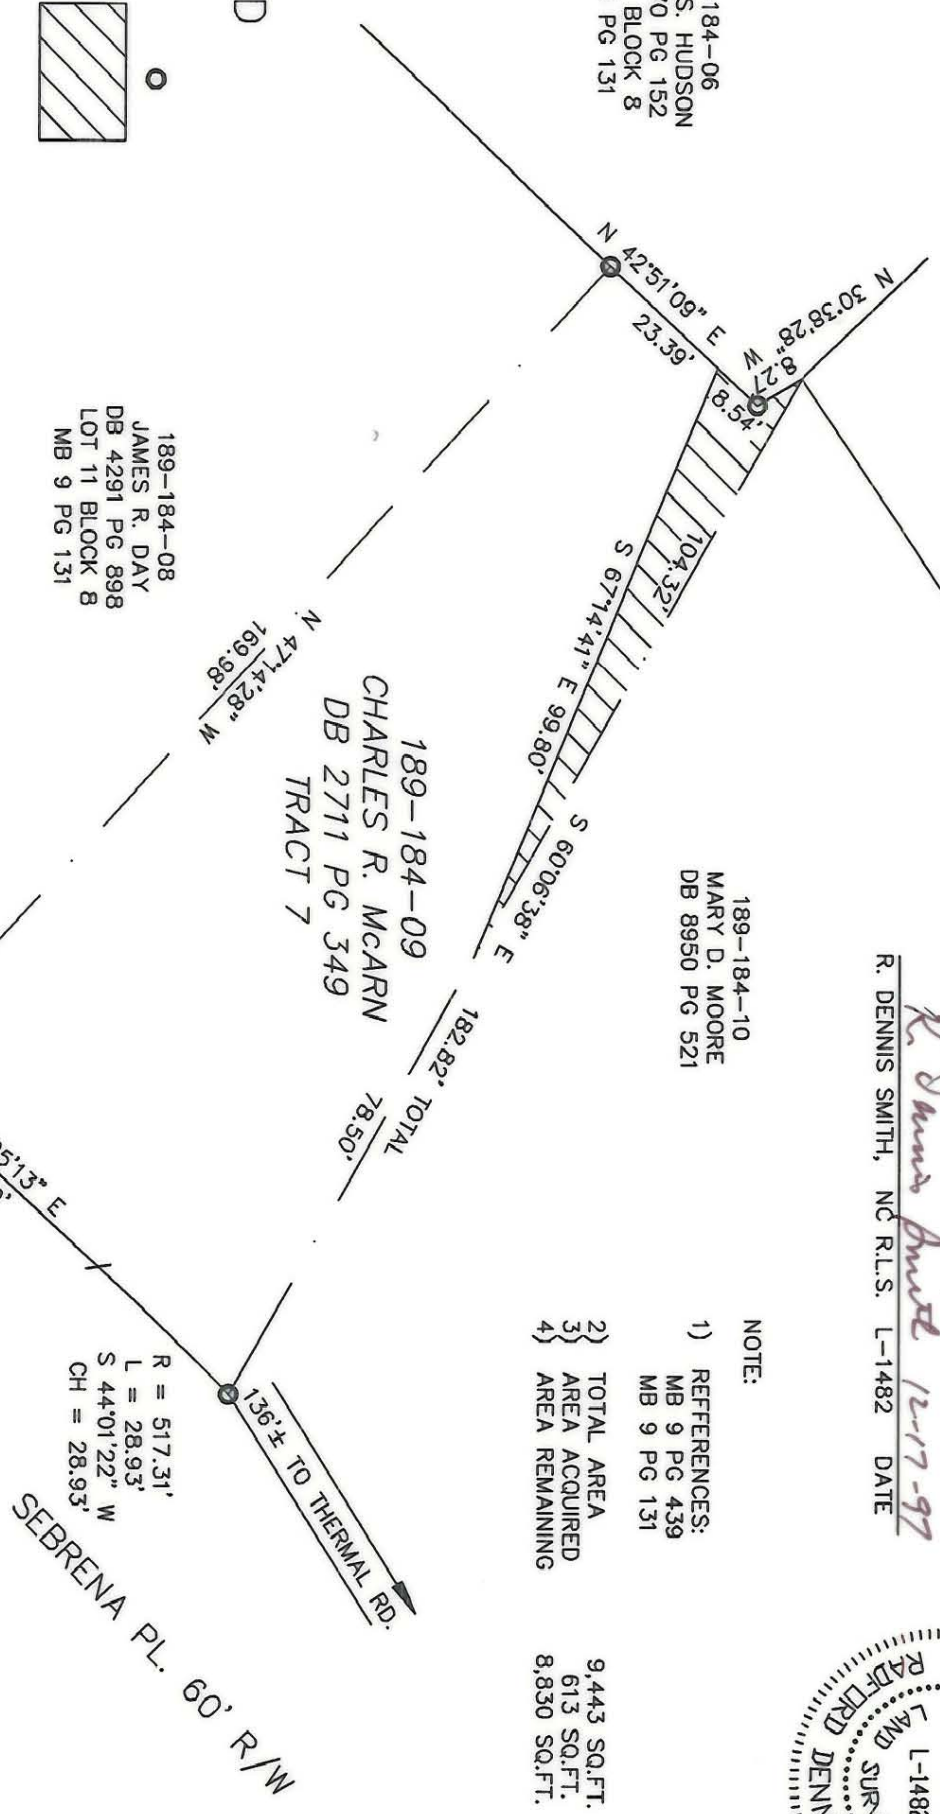

| | | | |
|---|--|--|---------------------|
| | | CHARLOTTE ENGINEERING DEPARTMENT | |
| ROND A AVENUE CAPITAL IMPROVEMENT PROJECT STORM DRAINAGE EASEMENT | PROPERTY ACQUISITION CHARLES R. McARN CHARLOTTE, MECKLENBURG CO., NC | JOB NO. 05702 | FILE NO. MCARN09 |
| DRAWN BY MASTERS CHECKED BY <i>RDS</i> SURVEY SUPV. | DATE 12-97 SCALE 1"=30' | SHEET 1 OF 1 | |

189-184-09