


EAST FOREST SUBDIVISION SECTION 2
 MAP BOOK 189-23

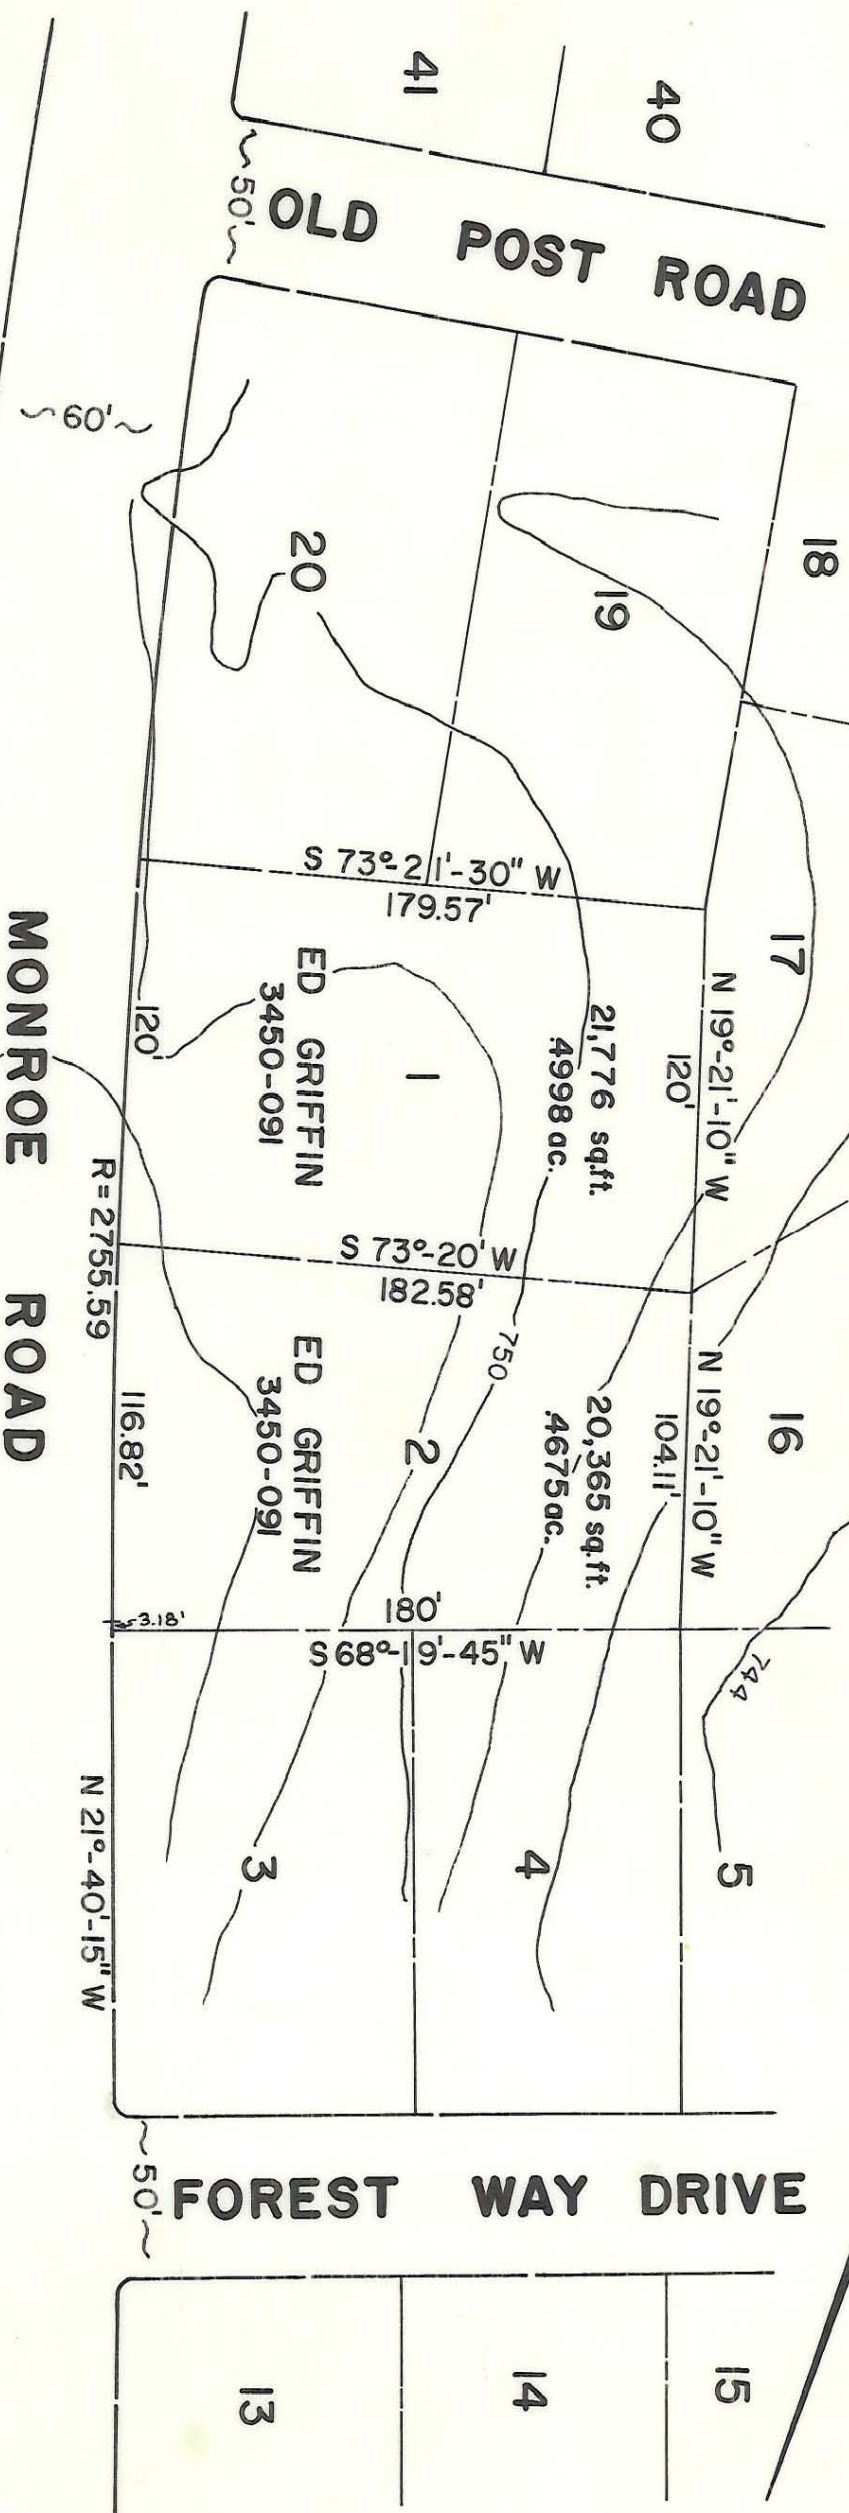

Map Plotted From Information Taken From
 Deed Book 3450 Page 091. No Actual Field
 Survey. Bearings Are Based On Map Book
 189-23. Contours From City Topo Maps.

CITY OF CHARLOTTE NORTH CAROLINA DEPARTMENT OF PUBLIC WORKS ENGINEERING DIVISION		JOB NO. _____
REVISIONS _____	MAP SHOWING PROPOSED FIRE STATION SITE	FILE NO. 189-23
DRAWN BY S.C. CHECKED BY RKF CITY ENGINEER	MONROE ROAD	SHEET 1 OF 1
DATE DEC, 1972	SCALE 1" = 60'	189-23 2-02