


STONE
64

DICKENS
63

FRIEND
62

MERCER
01

SUMNER
91

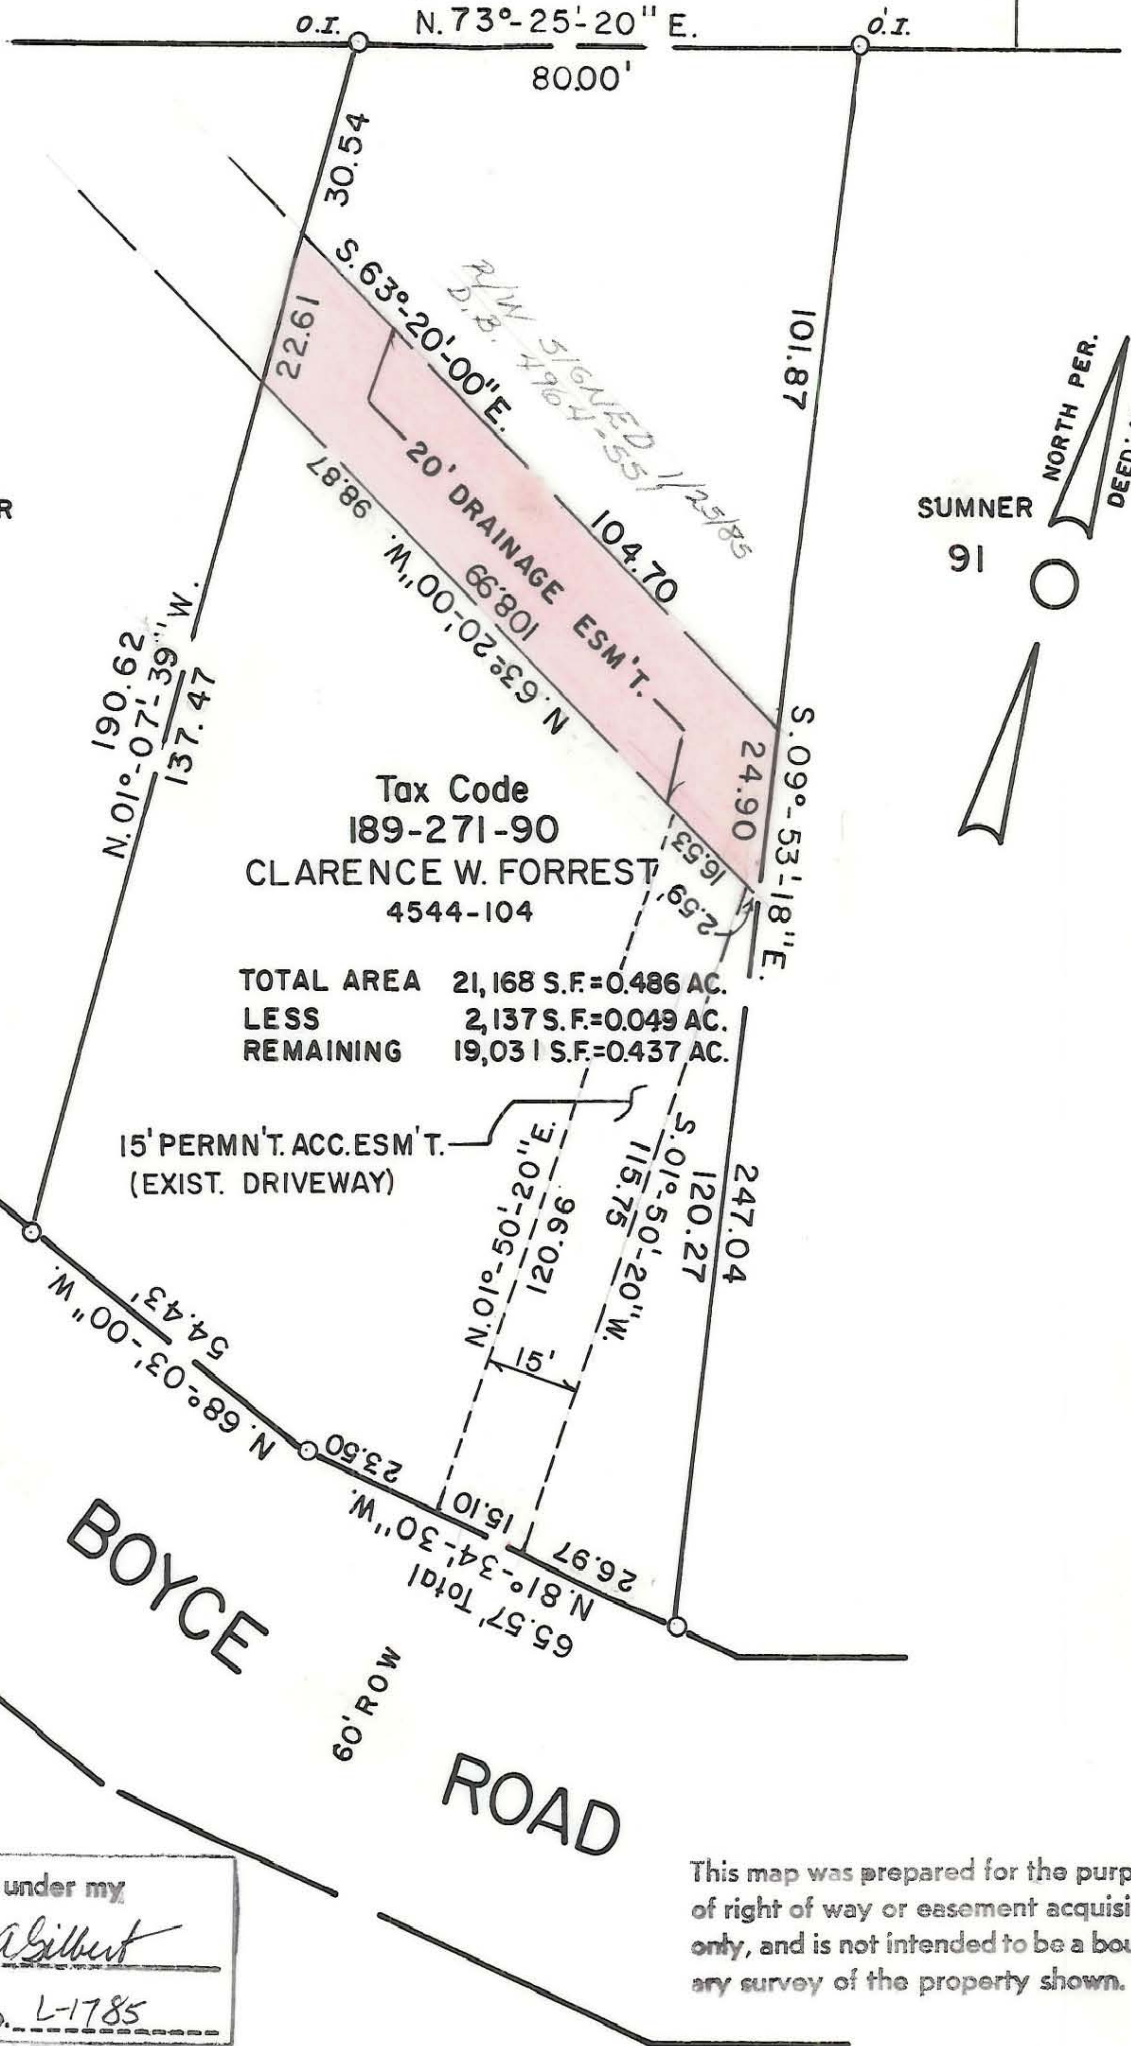

This plat was prepared under my supervision Stephen A. Gilbert
N. C. Reg. Surveyor No. L-1785

This map was prepared for the purpose of right of way or easement acquisition only, and is not intended to be a boundary survey of the property shown.



CHARLOTTE ENGINEERING DEPARTMENT		
REVISIONS	DRAINAGE ESM'T. TO BE ACQUIRED	JOB NO.
	CITY OF CHARLOTTE	FILE NO.
	PROPERTY OF	SHEET
	C.W. FORREST	2
DRAWN BY <i>MS</i>		OF
CHECKED BY <i>DEA</i>		2
<i>DR Miller</i> CITY ENGINEER	DATE 9-14-84	SCALE 1"=30'