

S 10° 38' 58" W
174.92' TO
INTERSECTION
EAGLEWOOD AVE.

THOMAS EUGENE HASTINGS
& WIFE KAY K. (58)

TAX CODE 191-031-05
DEED 3558-096
LOT 1
MAP BOOK 16 PAGE 23


DETAIL "A"
SCALE 1" = 50'

ACQUIRED 8/22/89
Order 6096-52

NOTE: Properly corners shown circled were located by actual survey. Bearings and distances shown in parenthesis are based on deed information.

This map was prepared for the purpose of right of way or easement acquisition only, and is not intended to be a boundary survey of the property shown.

This plat was prepared under my supervision. *Leonard G. Fletcher*

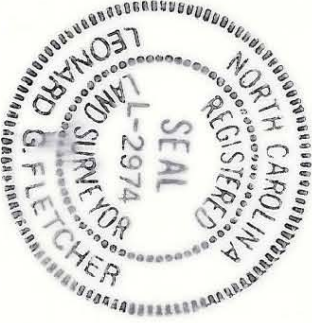

<p>CHARLOTTE ENGINEERING DEPARTMENT</p>		JOB NO.	60
REVISIONS	<p>PROP. 2' PERM. UTILITY EASE. & DOWN GUY EASE TO BE ACQUIRED BY THE CITY OF CHARLOTTE</p>	FILE NO.	59
DRAWN BY	EAST PRESBYTERIAN CHURCH	SHEET	60
CHECKED BY		OF	
DATE	DEC. 1988	SCALE	1" = 200'

191-031-01/17