



(20)  
 THADDEUS H. KYD & WIFE VIVIAN B.  
 TAX CODE 191-049-05  
 DEED 2374-479  
 LOT 5 BLOCK 2  
 MAP BOOK 8 PAGE 69

2' PERMANENT UTILITY EASEMENT EXIST. R/W

MONROE ROAD EXIST. R/W

PERM. DRAINAGE EASEMENTS



(18)  
 SUSIE S. HINSON  
 MRS. GEORGE BY ENT.  
 TAX CODE 191-049-06  
 DEED 3224-572  
 LOT 6 BLOCK 2  
 MAP BOOK 8 PAGE 69

TOTAL AREA 22,000.00 SQ. FT. 0.505 AC.  
 AREA 2' PERMANENT UTILITY EASEMENT &  
 PERMANENT DRAINAGE EASEMENTS 378.00 SQ. FT. 0.008 AC.  
 EASEMENT AREA 603.00 SQ. FT. 0.014 AC.

(17)  
 LARRY REID BARNETTE & WIFE JANET M.  
 TAX CODE 191-049-07  
 DEED 3879-738  
 LOT 7 BLOCK 2  
 MAP UNRECORDED


TAX CODE 191-049-18  
 DEED  
 LOT 19 BLOCK 2

NOTE: Property corners shown circled were located by actual survey. Bearings and distances shown in parenthesis are based on deed information.

This map was prepared for the purpose of right of way or easement acquisition only, and is not intended to be a boundary survey of the property shown.

This plat was prepared under my supervision. *Leonard G. Fletcher*

N.C. Reg. Surveyor No. L-2974

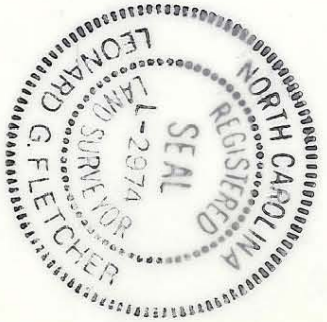

ACQUIRED 6/26/89  
 D.R. 6054-257

<p>CHARLOTTE ENGINEERING DEPARTMENT</p>		JOB NO.	
REVISIONS	<p>PROP. 2' PERM. UTILITY &amp; DRAINAGE EASEMENTS TO BE ACQUIRED BY THE CITY OF CHARLOTTE</p> <p>PROPERTY OF SUSIE S. HINSON MRS. GEORGE BY ENT.</p>	FILE NO.	
<p>DRAWN BY MW, DRP</p> <p>CHECKED BY LGF</p>	DATE	SHEET	
	NOV. 1988	18	
	SCALE 1" = 30'	OF	60

191-049-06