


I, DAVID H. SNIDER, CERTIFY THAT THIS PLAT WAS PREPARED UNDER MY SUPERVISION AND THAT THE PLAT WAS PREPARED FOR THE PURPOSE OF ACQUISITION AND EASEMENTS ONLY, AND IS NOT INTENDED TO BE A BOUNDARY SURVEY OF PROPERTY SHOWN.

David H. Snider 9/26/11
 DAVID H. SNIDER, NC P.L.S. L-2942 DATE



STATE OF NORTH CAROLINA
 COUNTY OF MECKLENBURG

I, _____ REVIEW OFFICER OF MECKLENBURG COUNTY,
 CERTIFY THAT THE MAP OR PLAT TO WHICH THIS CERTIFICATION IS
 AFFIXED MEETS ALL STATUTORY REQUIREMENTS FOR RECORDING.

REVIEW OFFICER _____ DATE _____

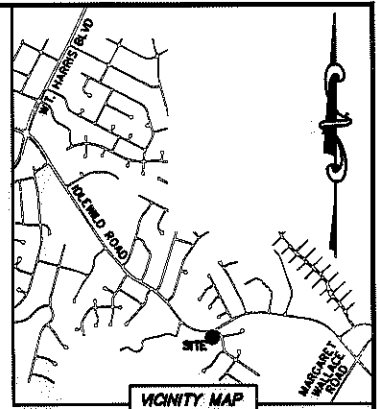

IDLEWILD ROAD
 (VARIABLE PUBLIC R/W)

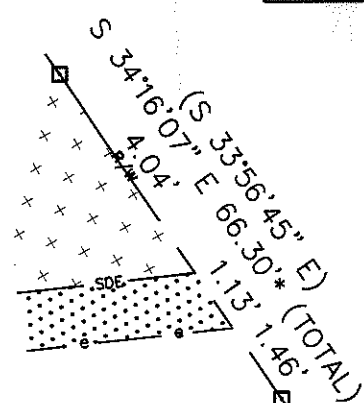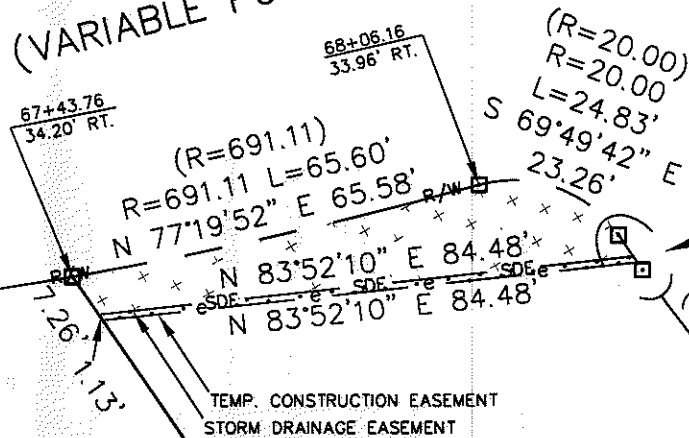

BATHURST DRIVE
 (VARIABLE PUBLIC R/W)

41
 19303362
 MARVIN F. WALLACE, JR. AND
 WIFE BEVERLY C. WALLACE
 DB 5164/PG 502
 4527 BATHURST DRIVE

39
 19302323
 DELANE M. CURLEE AND
 HUSBAND HURLEY B. CURLEE
 DB 3630/PG 341
 AND DB 3638/PG 383
 9034 IDLEWILD ROAD

19302322
 DELANE M. CURLEE AND
 HUSBAND HURLEY B. CURLEE, SR.
 DB 7492/PG 921
 IDLEWILD ROAD


NOTE:

- 1) BEARINGS AND DISTANCE SHOWN IN PARENTHESIS ARE BASED ON RECORDED INFORMATION.
- 2) COMPUTED PROJECT DISTANCE - *
- 3) TOTAL AREA 17,286 SQ.FT.
- 4) TEMP. CONSTRUCTION EASEMENT 84 SQ.FT.
- 5) STORM DRAINAGE EASEMENT 860 SQ.FT.
- 6) TOTAL AREA REMAINING 17,286 SQ.FT.
- 7) SEE PAGE TWO FOR DETAILS AND TABLES.

LEGEND

REBAR OR IRON PIN FOUND	
COMPUTED POINT	
PROPERTY LINES	
EXISTING RIGHT-OF-WAY	
STORM DRAINAGE EASEMENT	
TEMP. CONSTRUCTION EASEMENT	
TEMP. CONSTRUCTION EASEMENT	
STORM DRAINAGE EASEMENT	

PREPARED BY:
 CITY OF CHARLOTTE
 ENGINEERING & PROPERTY MANAGEMENT
 600 EAST FOURTH STREET
 CHARLOTTE, NC 28202
 704-336-2291

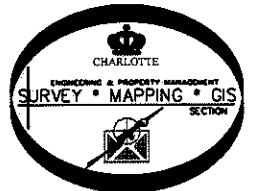

		CHARLOTTE ENGINEERING & PROPERTY MANAGEMENT
REVISIONS	IDLEWILD ROAD WIDENING	JOB NO. 512-03-011
		FILE NO. 193-033-62
SCALE 1"=30'	PROPERTY ACQUISITION OWNERS: MARVIN F. WALLACE JR. AND WIFE BEVERLY C. WALLACE CHARLOTTE, MECKLENBURG CO., NC	SHEET 1
DRAWN BY LG	CHECKED BY DHS SURVEY SUPVR. <i>ZJK</i>	OF 1
K:\AUTOCAD\EN_SU-LD4\203011\dwg\IDLEWILD ROAD PLATS.DWG		

ACQUISITION BY DB 27226 PG 151