



32

MARY MAY GILLESPIE
DEED:5003-573

37

SELECTIVE ENTERPRISES INC.
DEED : 5399-786

33

W. ZIMMER & SONS
DEED:3641-723

35

ED ELAM REALTY CO., INC.
& EVCO CONSTRUCTION CO. INC.
DEED : 5446-374

39

JOHN A. POLITES & WIFE
ALICE T. POLITES
DEED : 3749-123


12+00

15+00

WESTINGHOUSE BLVD. -L-

NOTE: Property corners shown circled were located by actual survey. Bearings and distances shown in parenthesis are based on deed information. Bearings are based on

N.C. COORDINATE SYSTEM

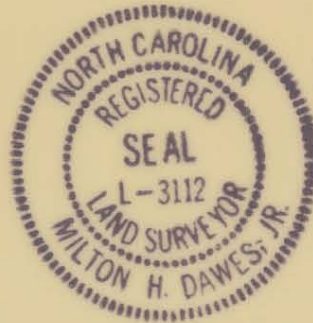


This map was prepared for the purpose of right-of-way or easement acquisition only, and is not intended to be a boundary survey of the property shown.

This plat was prepared under my supervision *Milton H. Dawes, Jr.*

N.C. Reg. Surveyor No. L-3112

PARCEL AREA = 152,236 SQ.FT. 3.49 AC
AREA PRESENTLY MAINTAINED = 8,163 SQ.FT. 0.19 AC.
NET EXIST. PARCEL AREA = 144,073 SQ.FT. 3.30 AC.
LESS AQUIRED (FEE SIMPLE) = 639 SQ.FT. 0.01 AC.
REMAINING = 143,434 SQ.FT. 3.29 AC.
PROP. TEMP. CONST. ESMT. = 4,087 SQ. FT. 0.09 AC.

PARCEL ID. # 205-53-07

		CHARLOTTE ENGINEERING DEPARTMENT	
REVISIONS		WESTINGHOUSE BLVD. PHASE IV	JOB NO.
			FILE NO.
DRAWN BY SH		SELECTIVE ENTERPRISES INC.	SHEET 37A/2
CHECKED BY			OF
CITY ENGINEER		DATE SEPT. 5, 1990	SCALE 1" = 100'