

38

MARTIN MARIETTA CORP.

DEED: 3090-75

31

MARTIN MARIETTA CORP.

DEED: 2985-39

30

MARTIN MARIETTA CORP.

DEED: 2977-463


NOTE: Property corners shown circled were located by actual survey. Bearings and distances shown in parenthesis are based on deed information. Bearings are based on

N.C. COORDINATE SYSTEM

This map was prepared for the purpose of right-of-way or easement acquisition only, and is not intended to be a boundary survey of the property shown.


This plat was prepared under my supervision *Milton H. Daves, Jr.*

N.C. Reg. Surveyor No. L-3112

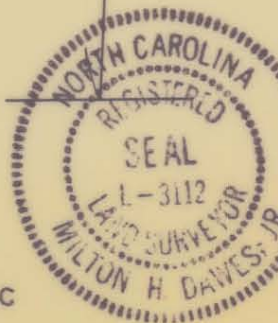

PARCEL AREA = 50,575 SQ. FT. 1.16 AC  
 AREA PRESENTLY MAINTAINED = 1,967 SQ. FT. 0.05 AC.  
 (NATIONS FORD RD.)  
 NET EXIST. PARCEL AREA = 48,608 SQ. FT. 1.11 AC.  
 PROP. TEMP. CONST. ESMT. = 557 SQ. FT. 0.01 AC.

PARCEL ID.# 203-121-01 (PARTIAL)

 <b>CHARLOTTE</b> ENGINEERING DEPARTMENT		
REVISIONS	<b>WESTINGHOUSE BLVD, PHASE IV</b>	JOB NO.
		FILE NO.
DRAWN BY SH	<b>MARTIN MARIETTA CORP.</b>	SHEET
CHECKED BY		31/1
CITY ENGINEER	DATE	OF
	SEPT. 5, 1990	SCALE 1" = 50'