


I, DAVID H. SNIDER, CERTIFY THAT THIS PLAT WAS PREPARED UNDER MY SUPERVISION AND THAT THE PLAT WAS PREPARED FOR THE PURPOSE OF EASEMENTS ONLY, AND IS NOT INTENDED TO BE A BOUNDARY SURVEY OF PROPERTY SHOWN.

*David H. Snider* 11/6/09  
 DAVID H. SNIDER, NC P.L.S. L-2942 DATE

NOTE:

- 1) BEARINGS AND DISTANCES SHOWN IN PARENTHESSES ARE BASED ON RECORDED MAP INFORMATION.
- 2) TOTAL AREA BY DEED 135,715 SQ.FT.
- 3) TEMP. CONST. EASEMENT 4,260 SQ.FT.
- 4) STORM DRAINAGE EASEMENT 180 SQ. FT.
- 5) AREA REMAINING 135,715 SQ.FT.

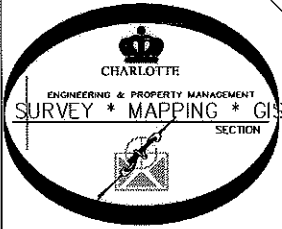

PREPARED BY:  
 CITY OF CHARLOTTE  
 ENGINEERING & PROPERTY MANAGEMENT  
 600 EAST FOURTH STREET  
 CHARLOTTE, NC 28208  
 704-336-2291

<b>CHARLOTTE</b> ENGINEERING & PROPERTY MANAGEMENT		JOB NO. 512-090-73
ARROWOOD SIDEWALKS EASEMENT AQUISITION		FILE NO. 209073
PROPERTY OF ARROWPOINT HOLDINGS, INC. & TM(NC), INC.		SHEET 1
CHARLOTTE, MECKLENBURG CO., NC		OF 2
REVISIONS	SCALE 1"=80'	DRAWN BY PS
11/6/09		DATE
6/23/09		CHECKED BY
5/6/09		SURVEY SUPVR. <i>DHL</i>
3/13/09		