

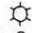
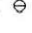
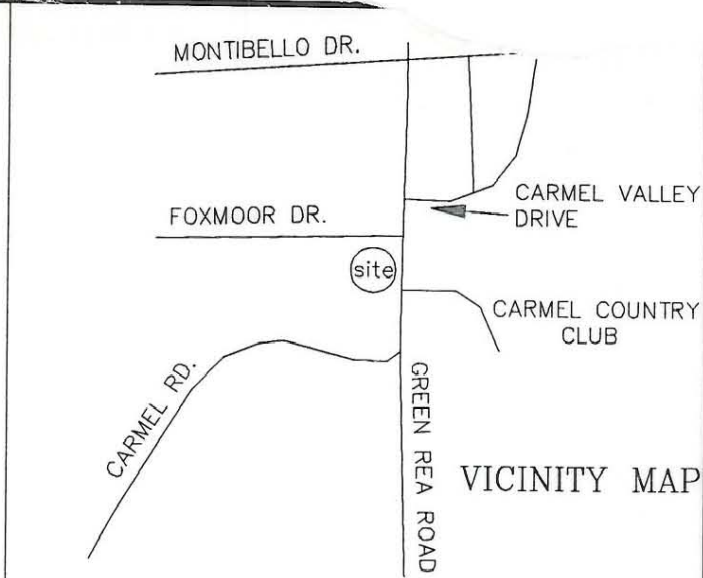


**LEGEND**

- IRON PIN FOUND 
- EX. SANITARY SEWER MANHOLE 
- EX. POWER POLE 
- END POINT OF FUTURE R/W LINE 




NC GRID NAD 83

J.D. SUMMERLIN  
DB 6486 PG 038  
TAX CODE  
209-302-43

J.J. BLUMENTHAL  
DB 6980 PG 207  
TAX CODE  
209-302-24

S.S. HARVEY  
DB 4962 PG 979  
TAX CODE  
209-302-42

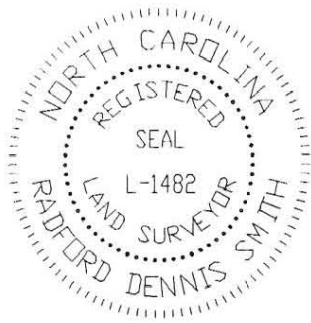
D.A. BOURGEOIS  
DB 5099 PG 074  
TAX CODE  
209-302-39



TOTAL AREA 25,118 S.F.  
AREA OF FUTURE R/W 2,243 S.F.  
AREA REMAINING 22,875 S.F.

CURVE	RADIUS	LENGTH	CHORD	BEARING
C1	32.50'	3.89'	3.88'	S07°07'35"W
C2	237.50'	9.56'	9.56'	S03°59'48"W
C3	222.50'	4.79'	4.79'	S03°27'39"W

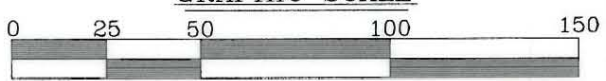
\* REF.:  
DB 5074 PG 0338  
**GRAPHIC SCALE**



I, R. DENNIS SMITH CERTIFY THAT THIS PLAT WAS PREPARED FROM AN ACTUAL FIELD SURVEY DONE UNDER MY SUPERVISION HAVING A RATIO OF PRECISION OF 1:10,000. AND THAT THIS PLAT WAS PREPARED UNDER MY SUPERVISION.

*R. Dennis Smith* 12/28/92  
N.C.R.L.S. L-1482 DATE

PREPARED BY:  
CITY OF CHARLOTTE  
ENGINEERING DEPARTMENT  
600 EAST FOURTH STREET  
CHARLOTTE, NC 28202  
704-336-2291

 <b>CHARLOTTE</b> ENGINEERING DEPARTMENT		
REVISIONS	BOUNDARY & PHYSICAL SURVEY for CITY OF CHARLOTTE	JOB NO. 88123
	PROPERTY OF	FILE NO. PLATS1-2
DRAWN BY dhs	HAZEL L. KENNINGTON, & wf. KARIN	SHEET 1
CHECKED BY	CHARLOTTE, MECK. CO., NC	OF 1
SURVEY SUPVR. <i>RDS</i>	DATE 12-18-92 SCALE 1"=50'	

203-302-41