


NORTH BASED ON DEED 1923-295

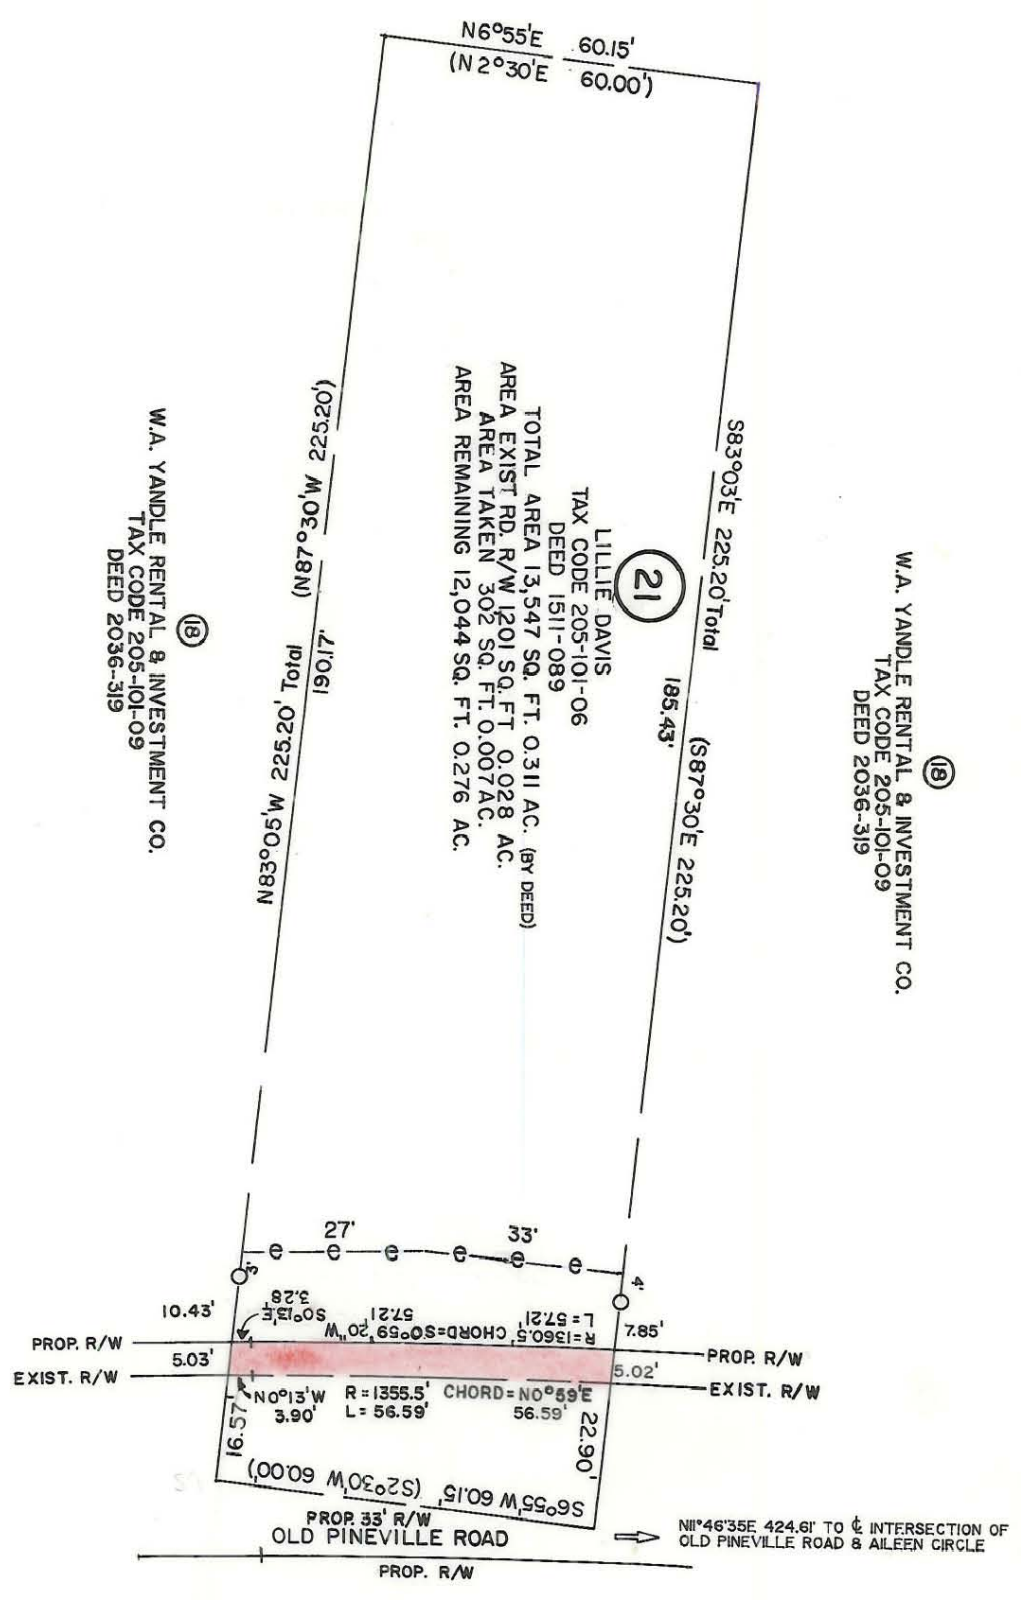

This map was prepared for the purpose of right of way or easement acquisition only, and is not intended to be a boundary survey of the property shown.

NOTE: Property corners shown circled were located by actual survey. Bearings and distances shown in parenthesis are based on deed information.

This plat was prepared under my supervision R. Dennis Smith
 N.C. Reg. Surveyor No. L-1482



NOT FOR RECORDATION.

CHARLOTTE ENGINEERING DEPARTMENT		JOB NO. 512-86-065	
REVISIONS	PROP. R/W TO BE ACQUIRED BY THE CITY OF CHARLOTTE	FILE NO.	SHEET 21
DRAWN BY TEM	PROPERTY OF LILLIE DAVIS	OF	OF 25
CHECKED BY RLG	DATE AUGUST 1987	SCALE 1" = 30'	
SURVEY SUPERVISOR <i>R. Dennis Smith</i>			