
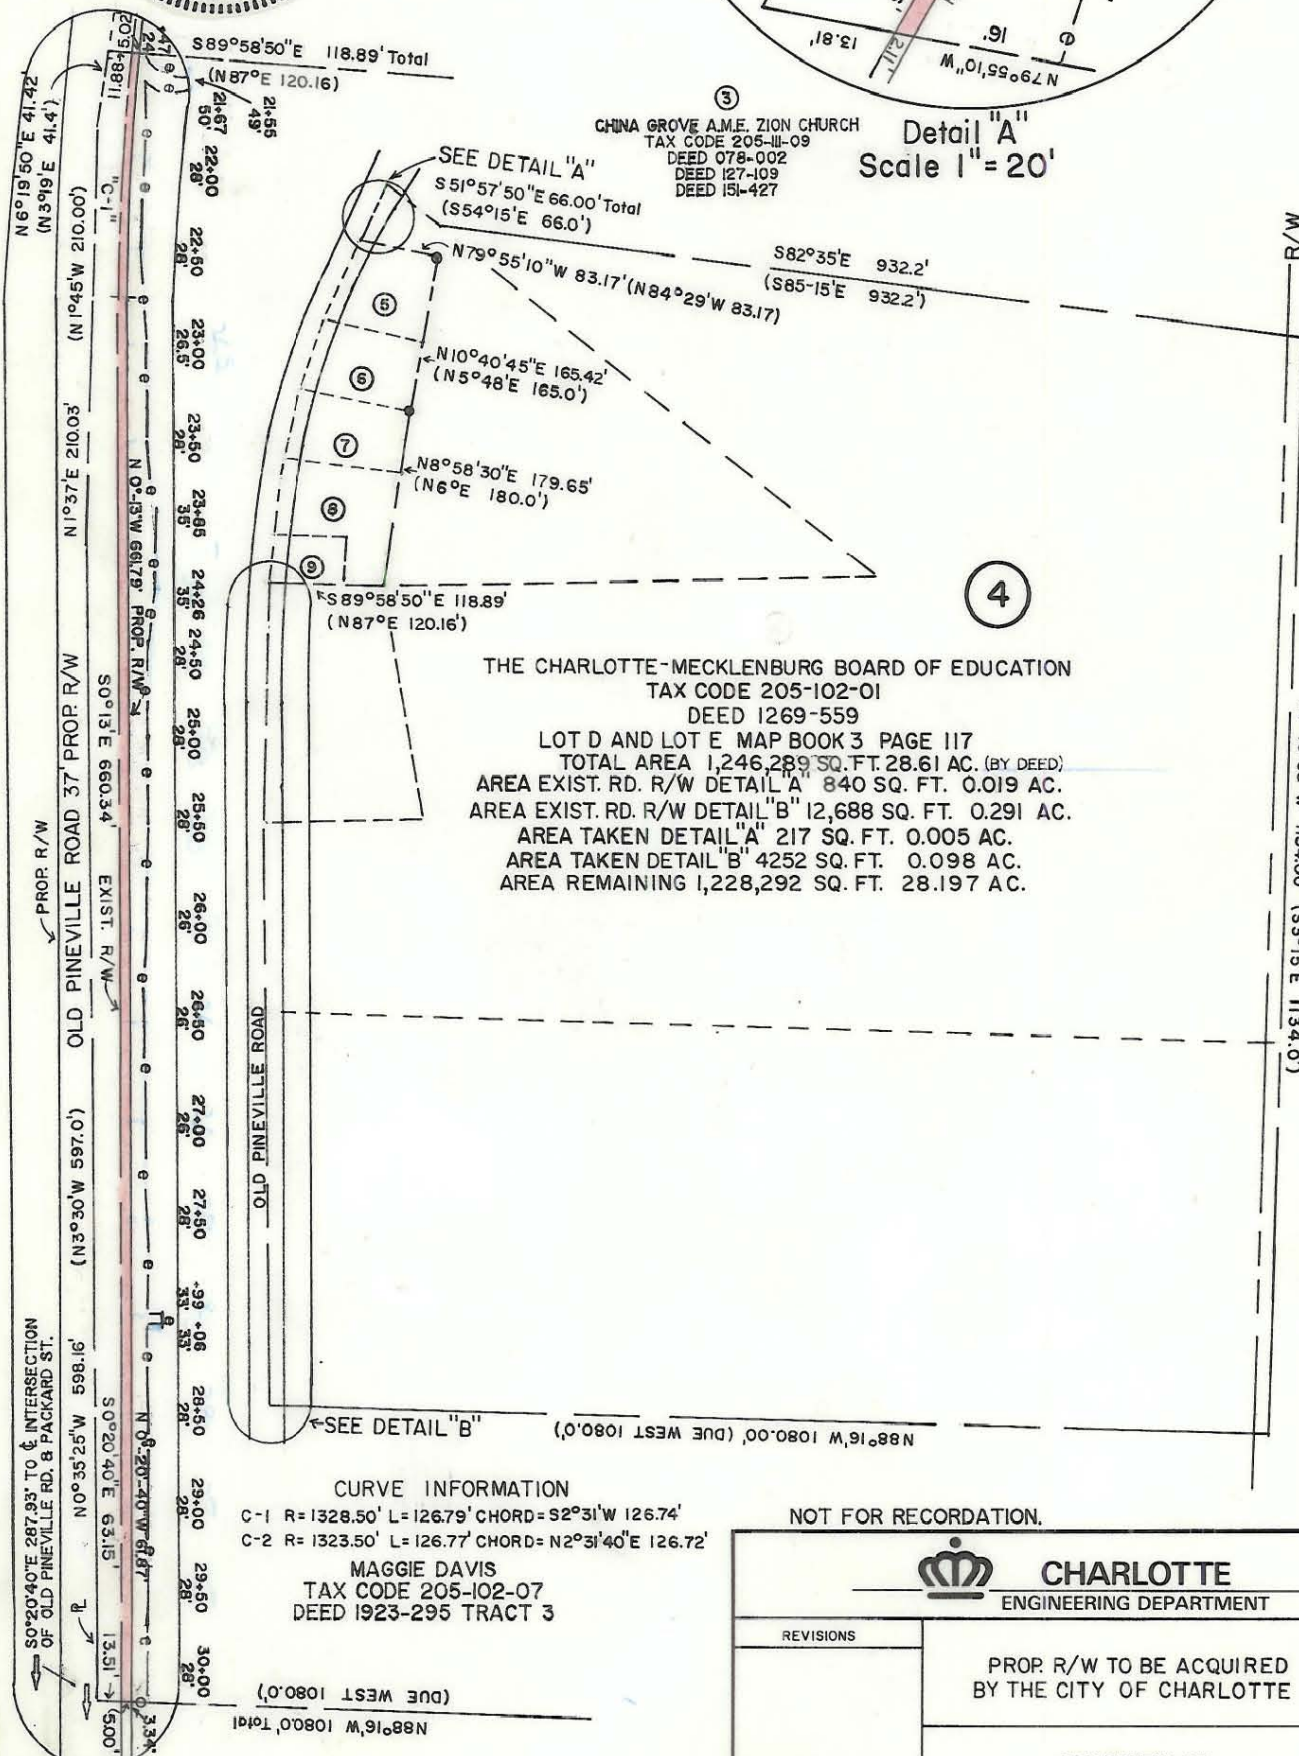


This map was prepared for the purpose of right of way or easement acquisition only, and is not intended to be a boundary survey of the property shown.

NOTE: Property corners shown circled were located by actual survey. Bearings and distances shown in parenthesis are based on deed information.

This plat was prepared under my supervision R. Dennis Smith

N.C. Reg. Surveyor No. L-1482

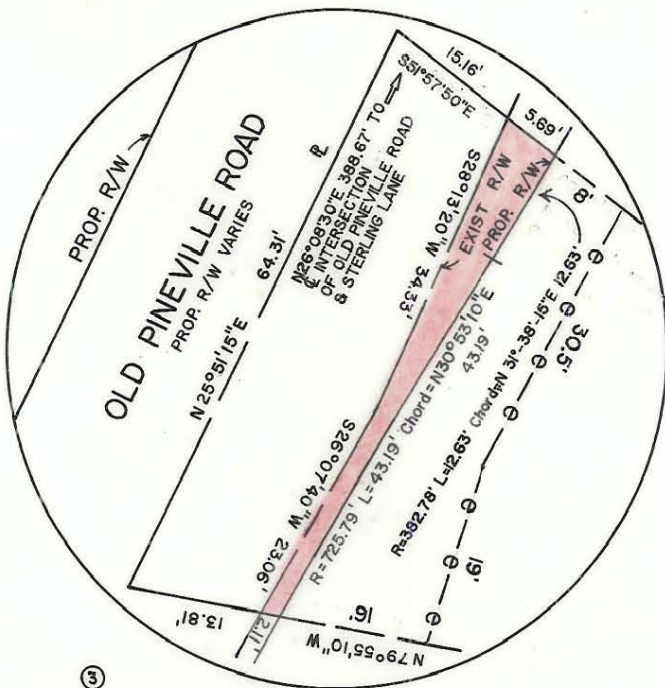

③ CHINA GROVE A.M.E. ZION CHURCH
TAX CODE 205-11-09
DEED 078-002
DEED 127-109
DEED 151-427


Detail "A"
Scale 1" = 20'

THE CHARLOTTE-MECKLENBURG BOARD OF EDUCATION
TAX CODE 205-102-01
DEED 1269-559
LOT D AND LOT E MAP BOOK 3 PAGE 117
TOTAL AREA 1,246,289 SQ. FT. 28.61 AC. (BY DEED)
AREA EXIST. RD. R/W DETAIL "A" 840 SQ. FT. 0.019 AC.
AREA EXIST. RD. R/W DETAIL "B" 12,688 SQ. FT. 0.291 AC.
AREA TAKEN DETAIL "A" 217 SQ. FT. 0.005 AC.
AREA TAKEN DETAIL "B" 4252 SQ. FT. 0.098 AC.
AREA REMAINING 1,228,292 SQ. FT. 28.197 AC.

CURVE INFORMATION
C-1 R=1328.50' L=126.79' CHORD=S2°31'W 126.74'
C-2 R=1323.50' L=126.77' CHORD=N2°31'40"E 126.72'
MAGGIE DAVIS
TAX CODE 205-102-07
DEED 1923-295 TRACT 3

NOT FOR RECORDATION.

Detail "B"
Scale 1" = 100'

 CHARLOTTE ENGINEERING DEPARTMENT		JOB NO. 512-86-065
REVISIONS	PROP. R/W TO BE ACQUIRED BY THE CITY OF CHARLOTTE	FILE NO.
DRAWN BY TEM CHECKED BY RLB R. Dennis Smith SURVEY SUPERVISOR		PROPERTY OF THE CHAR.-MECK. BD. OF EDUCATION
DATE	AUGUST 1987	SCALE 1" = 200'