





This map was prepared for the purpose of right of way or easement acquisition only, and is not intended to be a boundary survey of the property shown.

NOTE: Properly corners shown circled were located by actual survey. Bearings and distances shown in parenthesis are based on deed information.

This plat was prepared under my supervision *R. Dennis Smith*

N.C. Reg. Surveyor No. L-1482

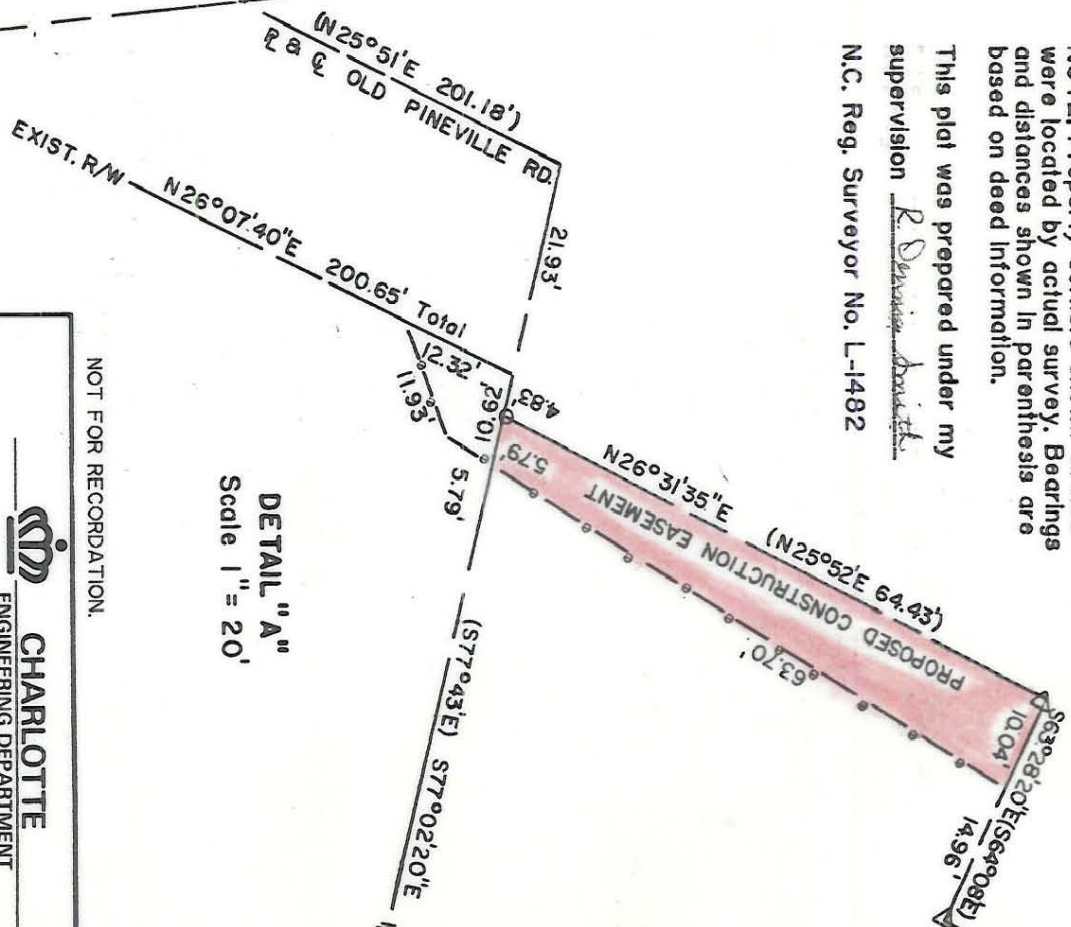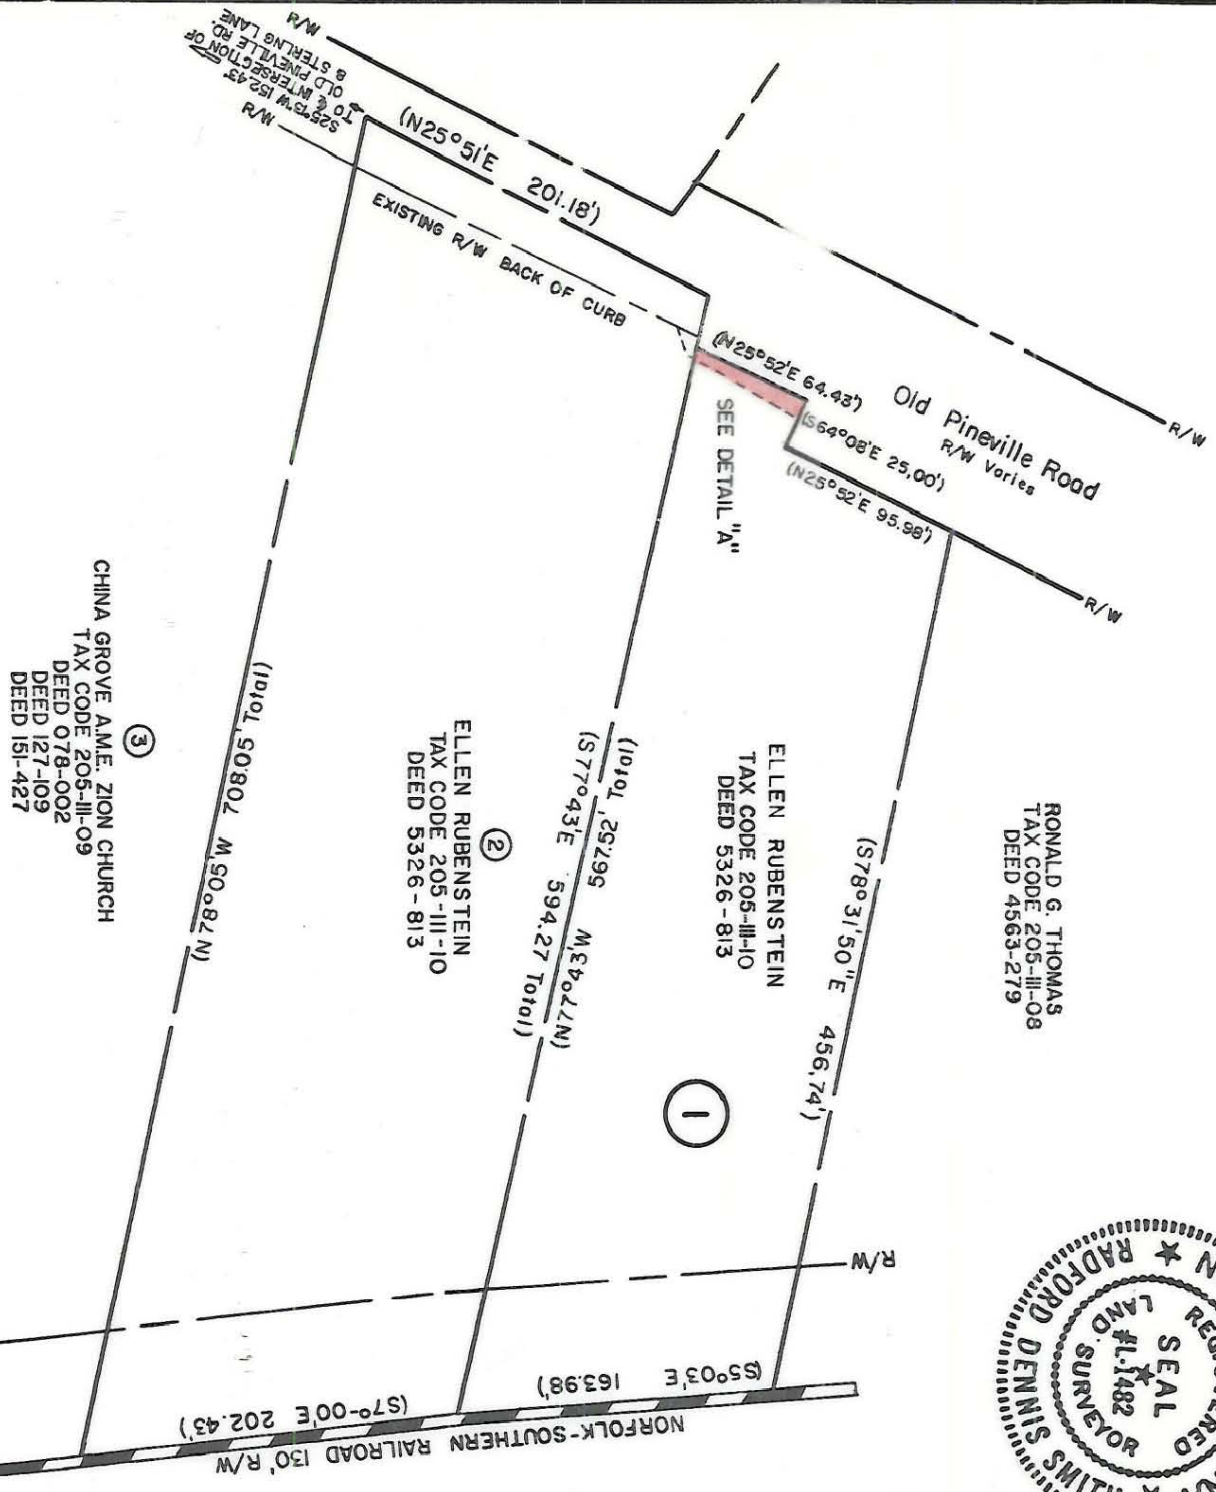

DETAIL "A"
Scale 1" = 20'



NOT FOR RECORDATION.

<p>CHARLOTTE ENGINEERING DEPARTMENT</p>		JOB NO. 612-96-065
REVISIONS NAME CHANGE 12-29-87 RLB	PROP. CONST. EASEMENT TO BE ACQUIRED BY THE OF CHARLOTTE	FILE NO.
DRAWN BY TEM CHECKED BY RLB SURVEY SUPERVISION <i>R. Dennis Smith</i>	PROPERTY OF ELLEN RUBENSTEIN	SHEET 1 OF 25
DATE AUGUST 1987	SCALE 1" = 100'	