

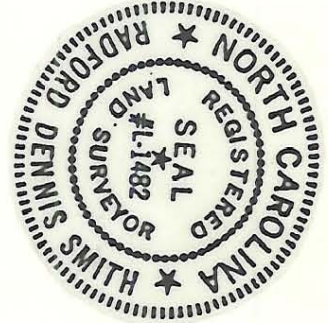


205-111-10

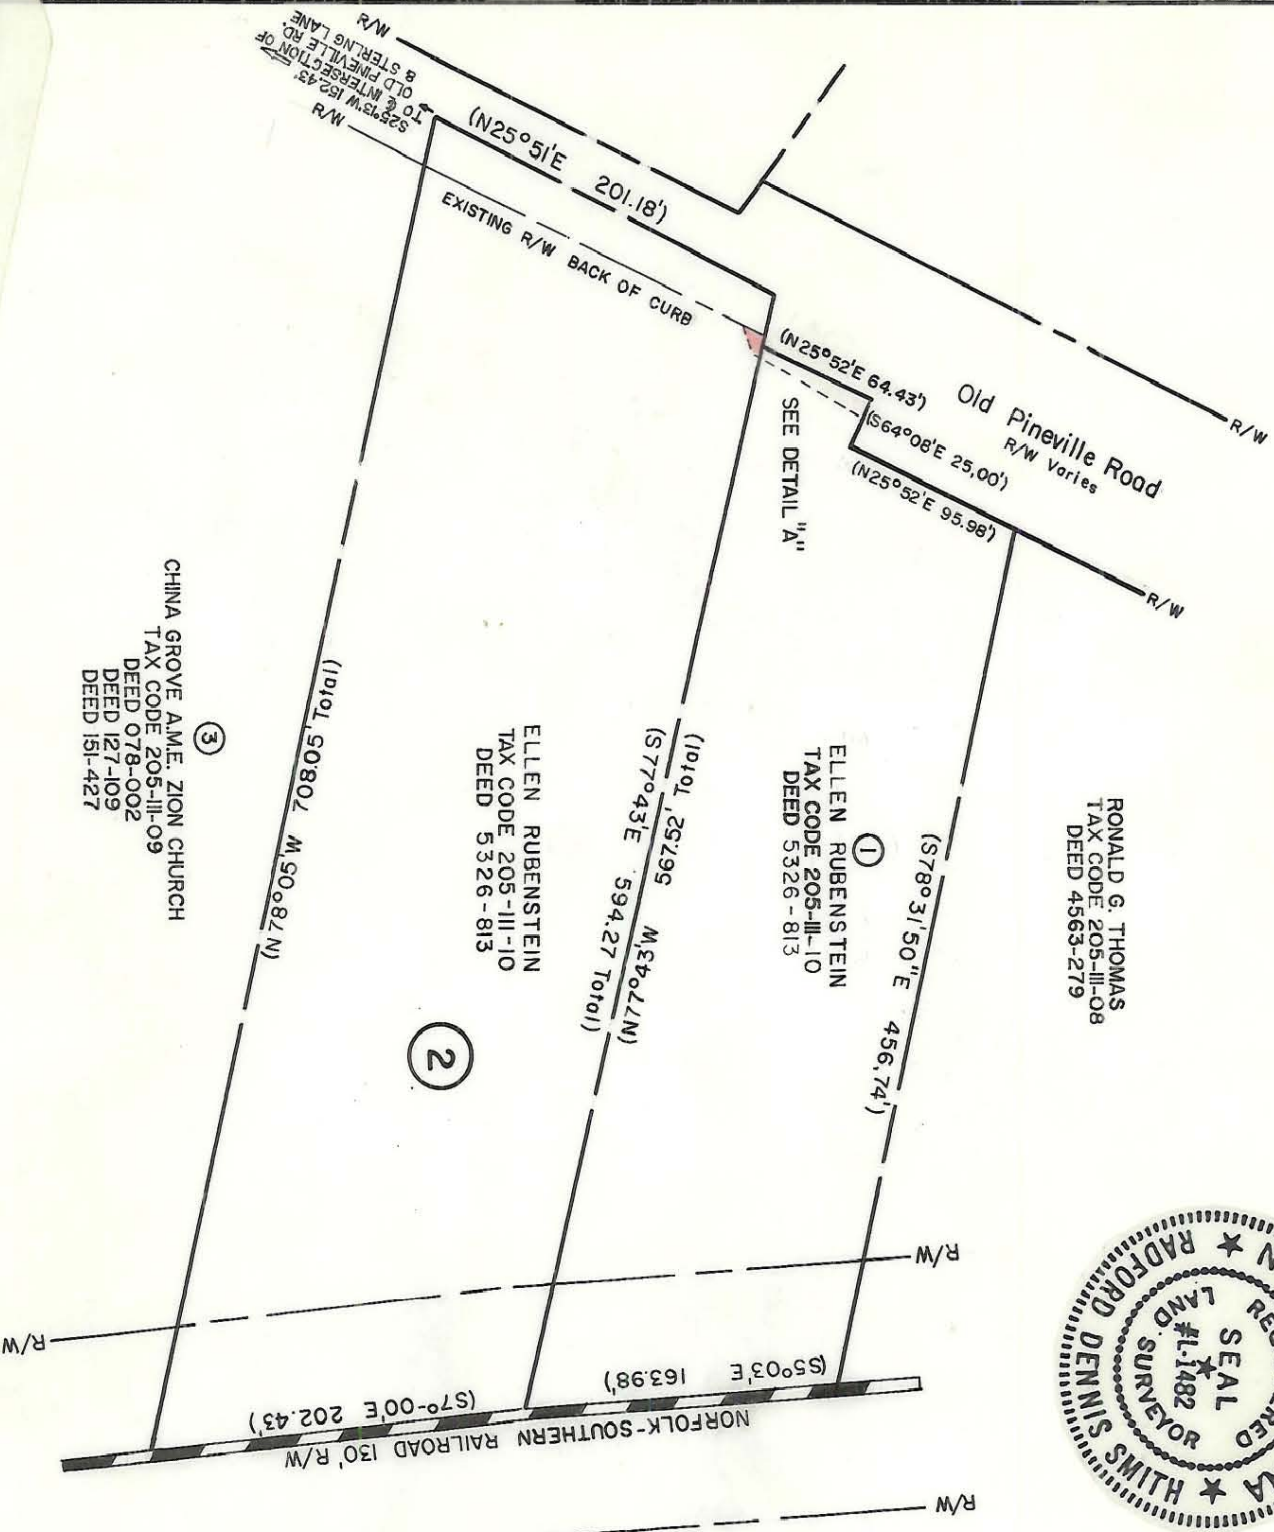

This map was prepared for the purposed of right of way or easement acquisition only, and is not intended to be a boundary survey of the property shown.  
 NOTE: Property corners shown circled were located by actual survey. Bearings and distances shown in parenthesis are based on deed information.  
 This plat was prepared under my supervision R. Dennis Smith  
 N.C. Reg. Surveyor No. L-1482

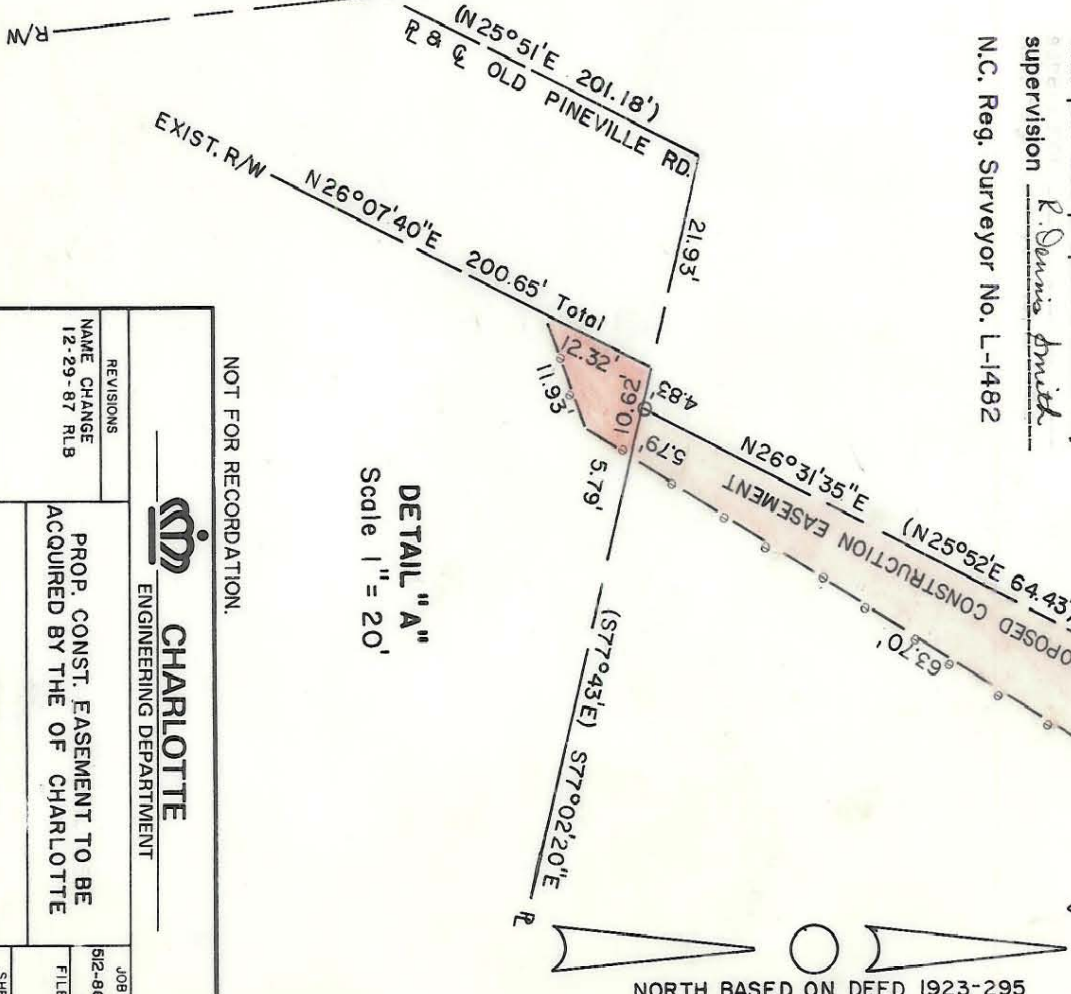

**DETAIL "A"**  
 Scale 1" = 20'

NOT FOR RECORDATION.

<b>CHARLOTTE</b> ENGINEERING DEPARTMENT		JOB NO. 512-85-065
REVISIONS NAME CHANGE 12-29-87 RLB	PROP. CONST. EASEMENT TO BE ACQUIRED BY THE OF CHARLOTTE	FILE NO.
DRAWN BY TEM CHECKED BY RLB R. Dennis Smith SURVEY SUPERVISOR	PROPERTY OF <b>ELLEN RUBENSTEIN</b>	SHEET <b>2</b> OF <b>25</b>
DATE AUGUST 1987	SCALE 1" = 100'	