


NOTE: Property corners shown circled were located by actual survey. Bearings and distances shown in parenthesis are based on deed information. Bearings are based on

N.C. COORDINATE SYSTEM

This map was prepared for the purpose of right-of-way or easement acquisition only, and is not intended to be a boundary survey of the property shown.

This plat was prepared under my supervision *Kellum Bernard*

N.C. Reg. Surveyor No. L-3083

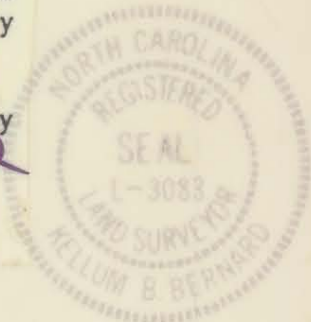

54
REA INVESTMENT PARTNERS
 DEED: 5434-990

8+21.63 P.T.

9+26.75 P.C.

R/W AREA TO BE ABANDONED = 16,989. SQ. FT. 0.390 AC.
 PARCEL ID # 205-121-6, 13, 14, & 15

NOTE:

FOR ESMT. DETAIL SEE SHEET 54F/16.

CHARLOTTE ENGINEERING DEPARTMENT		
REVISIONS	PROPOSED R/W ABANDONMENT	JOB NO.
	WESTINGHOUSE BLVD.	FILE NO.
	PROPERTY OF	SHEET
	REA INVESTMENT PARTNERS	54D/16
		OF
DRAWN BY L.I.S.		
CHECKED BY K.B.B.		
SURVEY SUPVR.	DATE MARCH 21, 1988	SCALE 1" = 50'

205-121-14