


52

LANCE INC.  
DEED: 4492-963

LANCE INC.  
DEED: 4167-664

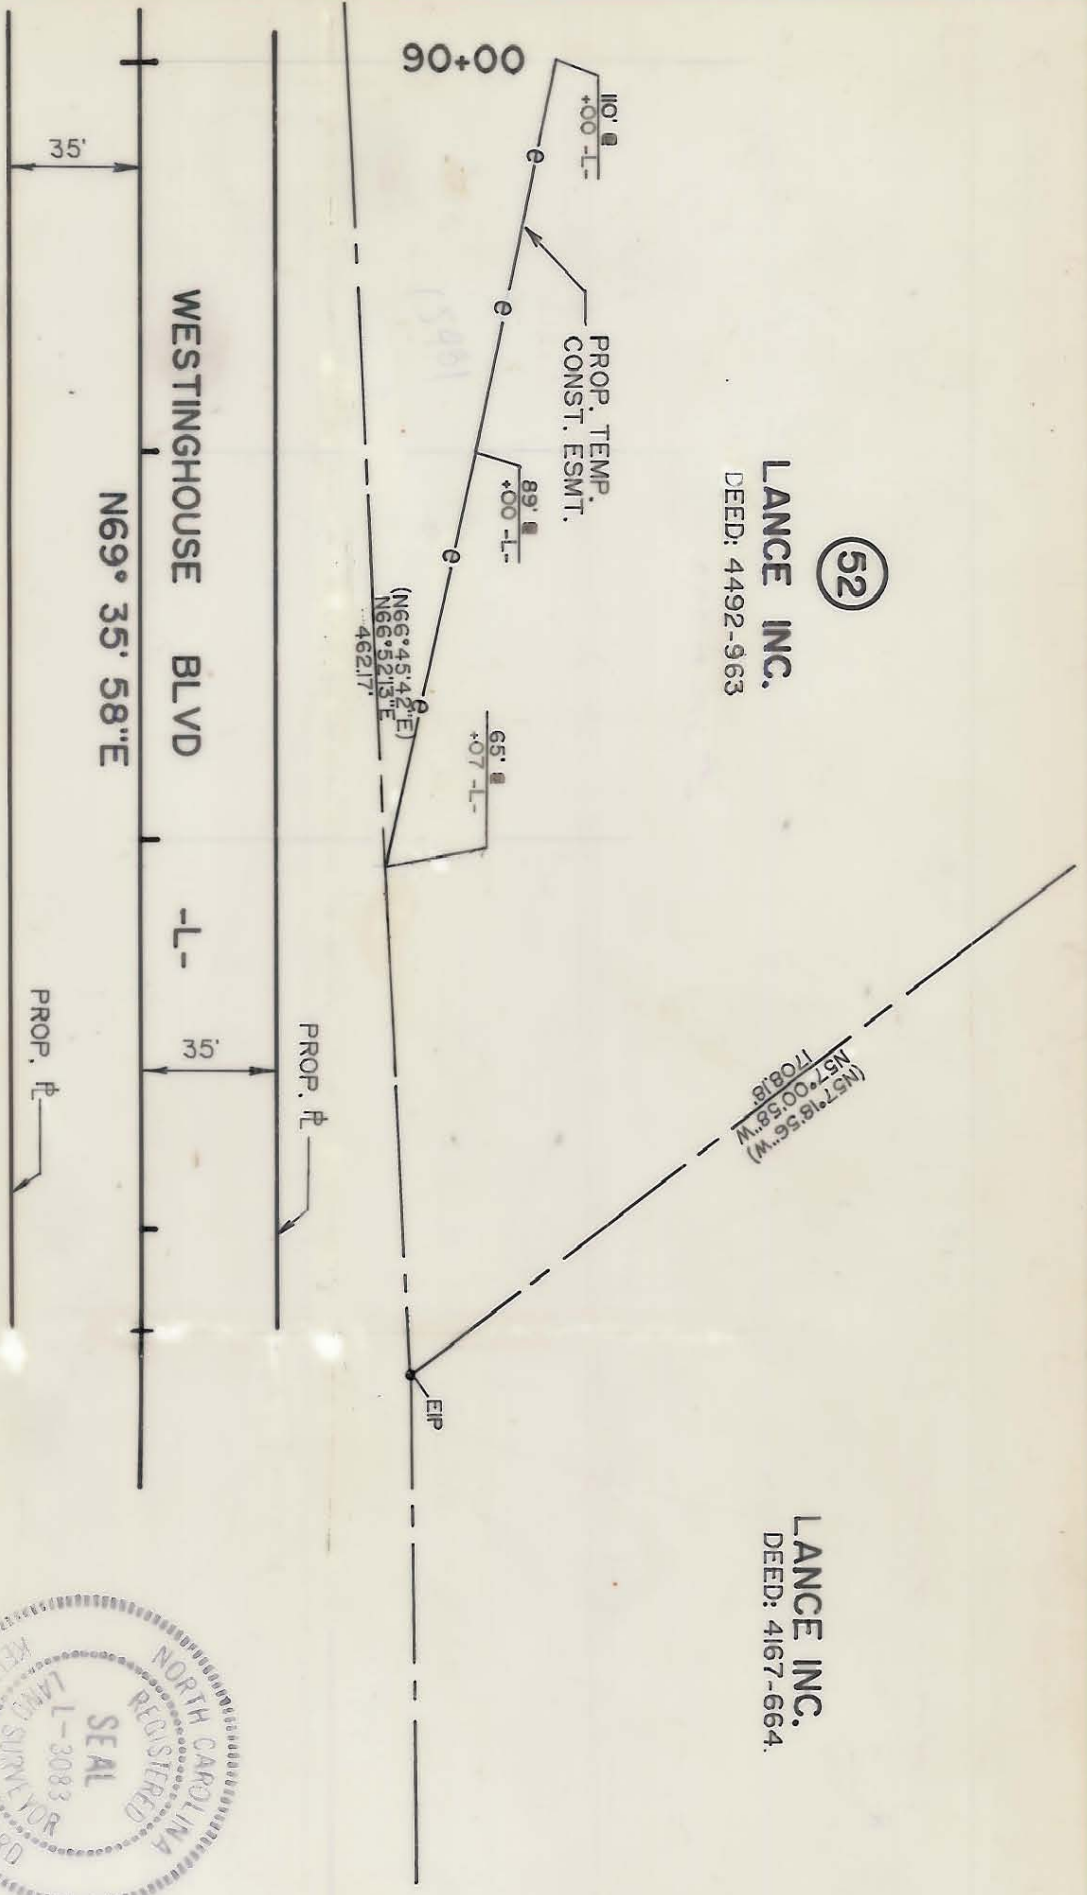

DEWITT CURRIE  
DEED: 3709-703



NOTE: Property corners shown circled were located by actual survey. Bearings and distances shown in parenthesis are based on deed information. Bearings are based on

N.C. COORDINATE SYSTEM

This map was prepared for the purpose of fee simple, right-of-way or easement acquisition only, and is not intended to be a boundary survey of the property shown.

This plat was prepared under my supervision *Kelvin B. Bernard*  
N.C. Reg. Surveyor No. L-3083

PARCEL ID. # 205-131-01

 **CHARLOTTE**  
ENGINEERING DEPARTMENT

WESTINGHOUSE  
BLVD.

PROPERTY OF:  
LANCE INC.

REVISIONS	JOB NO.	
DRAWN BY TRH	FILE NO.	SHEET
CHECKED BY KBB	DATE	OF
<i>K. Bernard</i> SURVEY SUPERVISOR	DEC. 1, '87	52E/5
SCALE 1" = 50'		

75257 2.19

205-131-01