

DENMARK ROAD

DEED 4238 - 0753

B. & M. ASSOCIATES

N 27° 29' 28" E
86.09'

N 64° 28' 06" W
215.00'

N 27° 35' 54" E
114.00'

2

DEED 4079-757
B & M ASSOCIATES
205-164-05

Total Area 75,181 Sq. Ft. = 1.726 Acres
Area Taken 14 Sq. Ft. = 0.000 Acres
Area Remaining 75,167 Sq. Ft. = 1.726 Acres

80' R/W

SWEDEN ROAD

S 64° 29' 23" E
500.42' TOTAL 523.73'

N 64° 18' 30" W
189.99'

W. C. MORRISON

1

N 64° 26' 54" W TOTAL 275.44'
274.87'

R/W

P.O.T. 13+48.73 "L"
85.30' LT. & R.R.

Southern Railway

1615.78' TO MILE POST NO. 7

E RAILROAD R/W
N 27° 26' 07" 200.82'

PROP. R/W

N 32° 21' 30" E
46.19'

CONSTR ESMT.

R=28'
ARC=191.18'

S 32° 21' 30" W
137.00' R=1867.00'
ARC=46.14'

59'

59'

09.901'

R/W

P.T. 12+85.08 "L"


SURVEY & "L"

N 32° 21' 30" E

P.O.T. 16+00 "L"
P.O.T. 12+00 Sweden Rd.

SOUTH BOULEVARD

30'
60' R/W

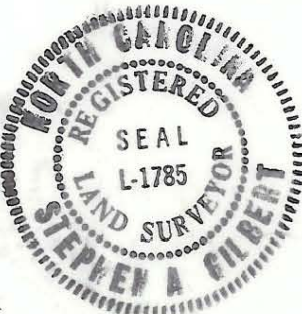

This map was prepared for the purpose of right of way or easement acquisition only, and is not intended to be a boundary survey of the property shown.

<p>CHARLOTTE ENGINEERING DEPARTMENT</p>		JOB NO. 512-85-004
<p>REVISIONS 2-23-87 R/W RAILROAD R/W AUGUST 1, 1985 MILE POST TIE IN 9/18/85 DRAWN BY ADF CHECKED BY <i>[Signature]</i> <i>[Signature]</i> CITY ENGINEER</p>		FILE NO.
<p>PROPOSED R/W SOUTH BLVD. AT SHARON LAKES DR. AND SWEDEN RD.</p>		SHEET 2
<p>PROPERTY OF B. & M. ASSOCIATES</p>		OF 4
<p>DATE JUNE 18, 1985 SCALE 1" = 60'</p>		

This plat was prepared under my supervision *Stephen A. Gilbert*
N. C. Reg. Surveyor No. **L-1785**