



NORTH BASED ON DEED 1923-295


This map was prepared for the purpose of right of way or easement acquisition only, and is not intended to be a boundary survey of the property shown.

NOTE: Property corners shown circled were located by actual survey. Bearings and distances shown in parenthesis are based on deed information.

This plat was prepared under my supervision.

*R. Dennis Smith*

N.C. Reg. Surveyor No. L-1482.

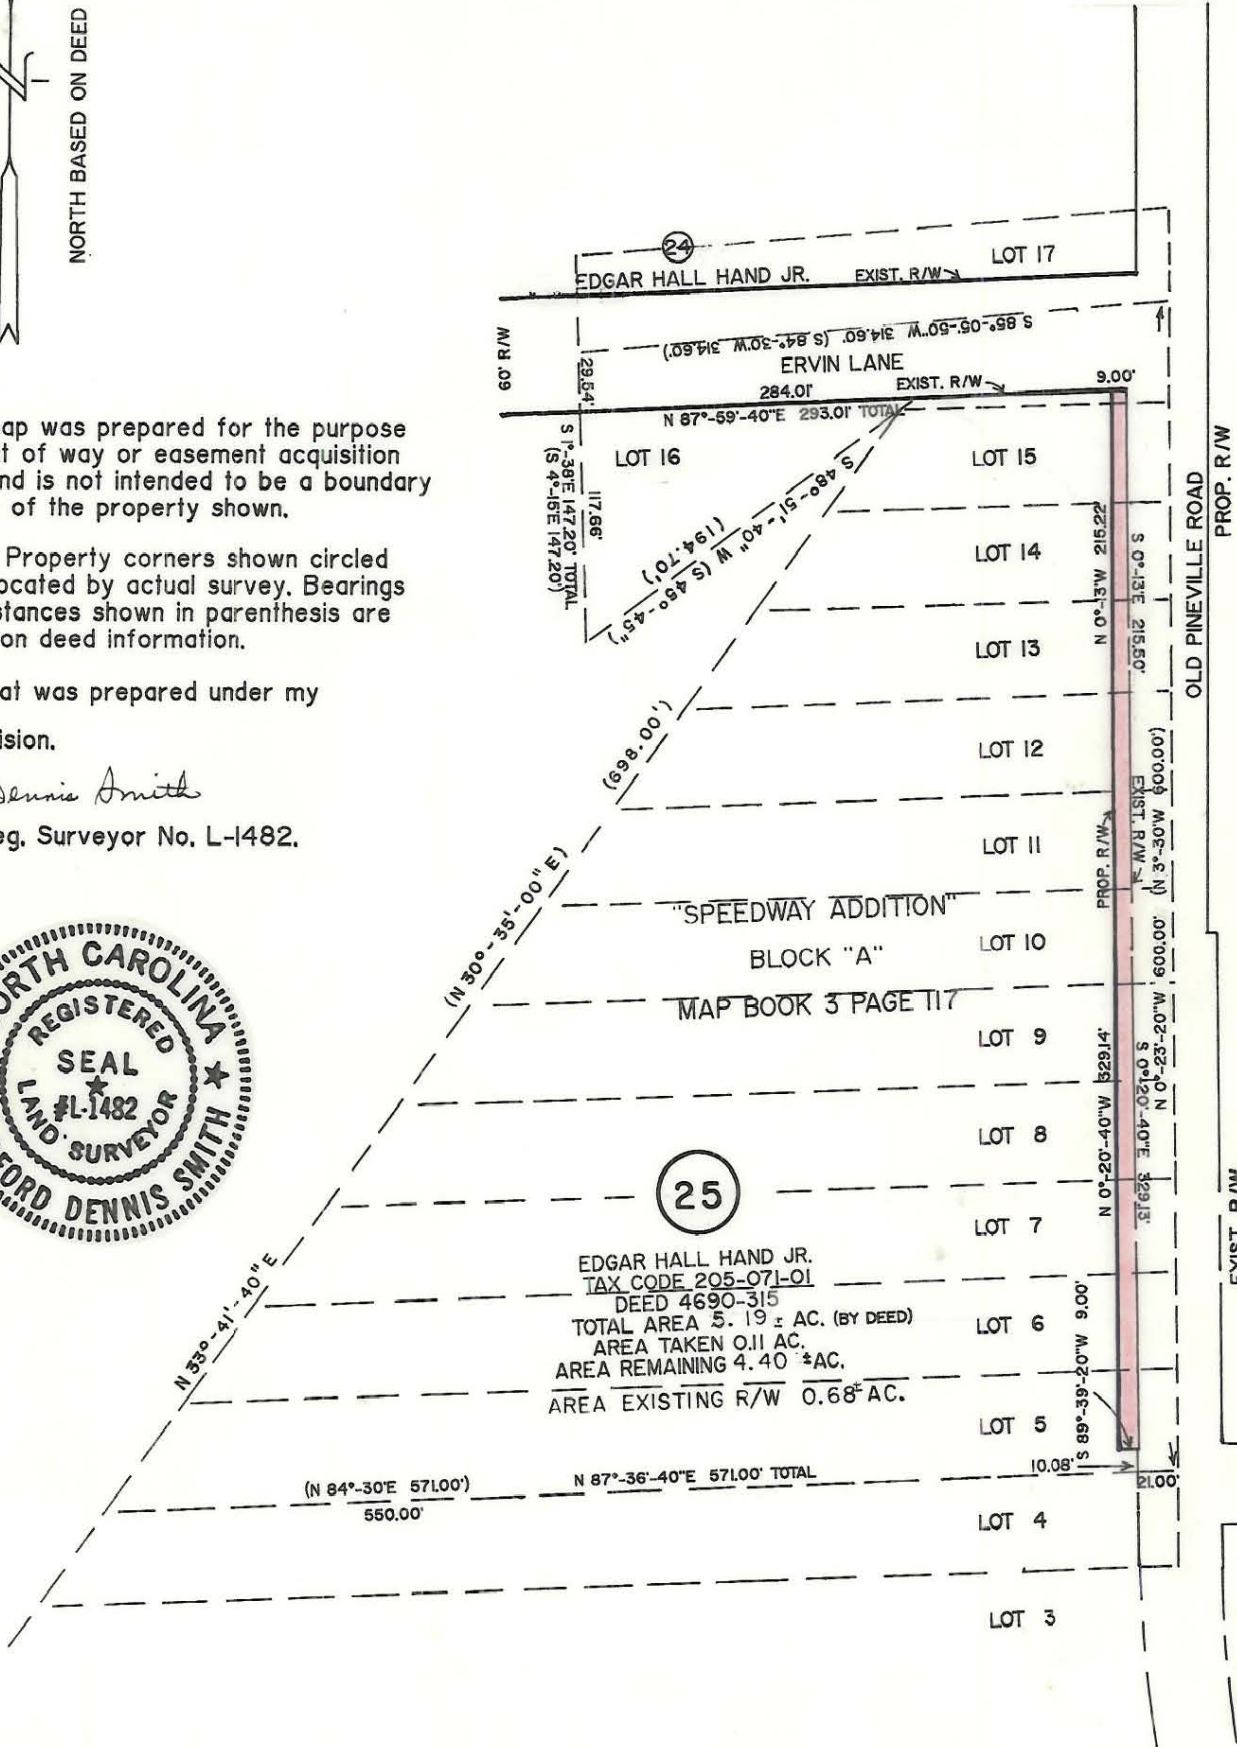

NOT FOR RECORDATION.

<b>CHARLOTTE</b> ENGINEERING DEPARTMENT		
REVISIONS ADDED DEED BEARING 4/20/88 BMC	PROP. R/W TO BE ACQUIRED BY THE CITY OF CHARLOTTE	JOB NO. 612-86-065
		FILE NO.
DRAWN BY TEM CHECKED BY RLB <i>R. Dennis Smith</i> SURVEY SUPERVISOR	PROPERTY OF EDGAR HALL HAND JR.	SHEET <b>25</b> OF <b>25</b>
	DATE AUGUST 1987 SCALE 1"=100'	

205-201-10/11/42 TO 45