


VICINITY MAP
NOT TO SCALE

LINE TABLE		
LINE	BEARING	LENGTH
L9	S25°16'10"W	51.94'
L10	S89°40'05"W	56.78'
L11	N00°19'55"W	2.00'
L12	S89°40'10"W	97.91'
L13	S86°48'14"W	100.11'
L14	N88°58'03"E	2.50'
L15	S25°16'10"W	905.14'
L39	N01°00'08"W	225.03'
L40	N04°41'40"W	174.59'
L41	N12°26'20"W	62.26'
L42	N11°14'37"E	79.35'
L43	N43°26'00"E	113.95'
L44	N29°10'36"W	13.83'
L49	N88°52'23"E	352.19'
L50	N88°52'23"E	89.65'
L51	N88°52'23"E	72.57'
L52	S52°00'41"W	68.27'
L53	N37°45'25"W	20.00'
L54	N52°00'04"E	80.45'
L58	S25°16'10"W	53.06'
L59	N89°40'05"E	72.08'

INSET A

CURVE TABLE				
CURVE	RADIUS	LENGTH	CHORD BRG.	CHORD DIST
C6	185.50	121.99	N17°43'14"E	119.81
C7	148.00	234.29	S44°19'04"W	210.58
C8	46.50	23.08	N22°20'31"E	22.84
C9	46.50	23.73	N06°29'43"W	23.47
C11	46.50	6.42	N25°03'58"W	6.41


I, LAWRENCE J. WHITAKER, CERTIFY THAT THIS PLAT WAS PREPARED UNDER MY SUPERVISION AND THAT THE PLAT WAS PREPARED FOR THE PURPOSE OF ACQUISITION AND EASEMENTS ONLY, AND IS NOT INTENDED TO BE A BOUNDARY SURVEY OF PROPERTY SHOWN.

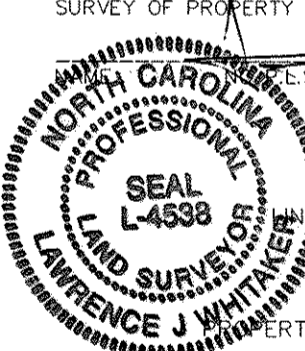

Le Basas
L-4538 DATE

RECORDED IN DEED

19285-841 09-01-05
19285-852 09-01-05

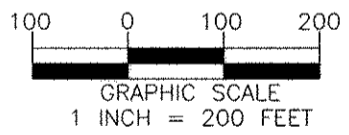

- LEGEND
- NOT SURVEYED — — — — —
 - RIGHT OF WAY — — — — —
 - REBAR SET ○
 - PROPERTY CORNER FOUND ○
 - GEODETIC MONUMENT △
 - COMPUTED POINT ○ CP
 - NORFOLK SOUTHERN RAILWAY NSR
 - CITY OF CHARLOTTE CITY
 - AREA ACQUIRED FROM PROPERTY OWNER (FEE SIMPLE) [diagonal lines]
 - AREA ACQUIRED BY QUIT CLAIM DEED [cross-hatch]
 - TEMPORARY CONSTRUCTION EASEMENT (T.C.E.) [stippled]
 - UTILITY EASEMENT (2FT. X 22FT.) [solid black]
 - PERMANENT DRAINAGE EASEMENT (P.D.E.) [dotted]
 - AREA TO BE ACQUIRED FOR CRUMP ROAD R/W [cross-hatch]
 - AREA TO BE ACQUIRED FOR CRUMP ROAD R/W BY QUIT CLAIM DEED [dashed]

STATE OF NORTH CAROLINA
COUNTY OF MECKLENBURG

I, _____, Review Officer of Mecklenburg County, certify that the map or plat to which this certification is attached meets all statutory requirements for recording.

Review Officer _____ Date _____



REVISIONS 08-18-04 BKE 06-16-05 BKE 08-08-05 BKE	SOUTH CORRIDOR LRT PROJECT	JOB NO. 512-01-078
		FILE NO.
DRAWN BY: BKE CHECKED BY: MEF	PROPERTY ACQUISITION: SONOCO PAPERBOARD GROUP LLC CHARLOTTE, MECKLENBURG CO., NC	SHEET 2
SURVEY SUPVR. MEF		OF 4
DATE: 06-04-04 SCALE: 1" = 200'		

PBSJ Survey Prepared By
5200 77 CENTER DRIVE, SUITE 500
CHARLOTTE, NORTH CAROLINA 28217
704-522-7275