


LINE	DIRECTION	DISTANCE
L93	N 55°27'52" E	2.36'
L94	S 80°14'58" E	93.42'
L95	S 84°55'21" W	22.91'
L96	S 43°16'00" E	17.01'
L97	S 48°40'11" E	25.56'
L98	S 23°15'14" E	22.32'
L99	N 49°23'49" E	10.45'
L100	S 11°02'25" E	39.57'
L101	S 13°02'44" W	15.45'
L102	S 16°28'41" E	34.31'
L103	S 12°36'48" W	6.10'
L104	S 12°36'48" W	3.90'
L105	N 25°41'32" E	6.26'
L106	N 14°32'34" W	45.86'
L107	N 85°07'44" E	7.50'
L108	N 40°13'20" W	36.25'
L109	N 77°23'13" W	31.25'

DRAINAGE ESMT. "K"
748 S.F.
AREA OVERLAP
40 S.F.

CURVE	RADIUS	LENGTH	TANGENT	CHORD	DELTA	CHORD BRG.
C7	2240.00	70.92	35.46	70.92	01°48'50"	N03°57'51"W
C9	2155.00	50.74	25.37	50.74	01°20'57"	N04°29'38"W

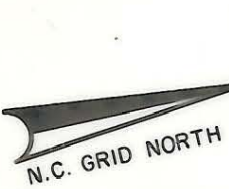

WATERS CONSTRUCTION CO.,
LEVINE GOODMAN, et al
PARCEL I.D. # 209-031-16



REVISIONS

COLONY ROAD

PROPERTY OF
WATERS CONSTRUCTION CO.,
LEVINE GOODMAN, et al

JOB NO.
288044
FILE NO.

SHEET
11F/7
OF
18

DATE: 7 - 25 - 89 SCALE: 1"=50'

209-031-16 / 209-034-99