


AREA TABLE

A	8554	SQ. FT.
B	88	SQ. FT.
C	402	SQ. FT.
D	521	SQ. FT.
E	570	SQ. FT.

MR. & MRS. DENNIS BRINLY
DEED: 4883 / 700
PARCEL ID # 209-032-23

AREA ESMT. OVERLAP = 88 S.F. "B"
AREA EXISTING ESMT OVERLAP = 402 S.F. "C"

TOTAL SANITARY EASEMENT
THIS SHEET = 658 S.F.

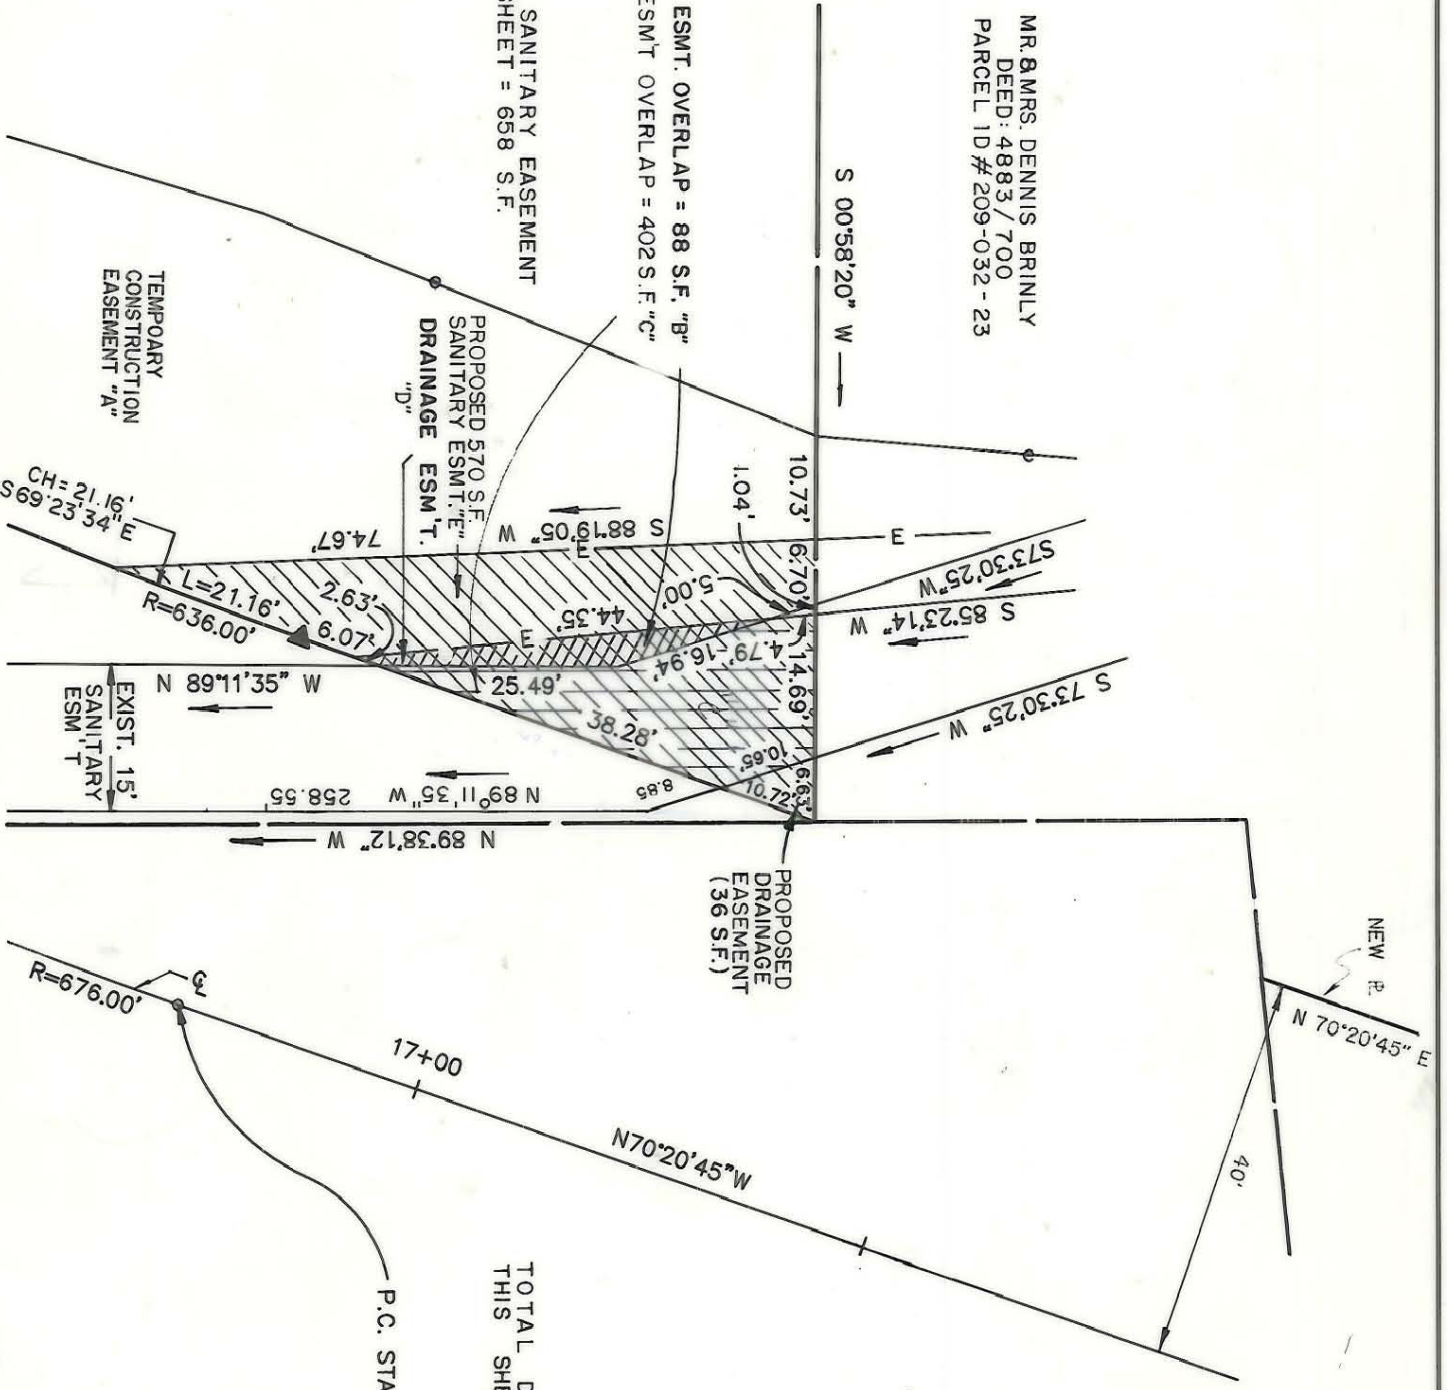

TOTAL DRAINAGE EASEMENT
THIS SHEET = 521 S.F. "D"

P.C. STA. 17+26.79



INSET MAP FOR PARCEL ID #209-032-20

<p>CHARLOTTE ENGINEERING DEPARTMENT</p>		REVISIONS	
		12/21/89	
PROPERTY OF		JOB NO.	
WILLIAM W. WATERS		288044	
DATE: 7/25/89		FILE NO.	
SCALE: 1"=20'		SHEET	
		9B/2	
		OF	
		18	

209-032-20